


Legend

- Project Centerline
- Map Pages
- Substation

5,000
Feet

New England Clean Energy Connect
 Natural Resource Maps
 Segment 4
 Overview



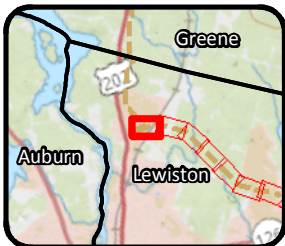

Legend			
Clearing Limits	Proposed Structure	SVP / PSVP	Waterfowl Wading Habitat (IWWH)
CMP Ownership / Easement Extent	Existing Structure	ABA	SVP and PSVP Buffer (250')
Town Boundary	Existing Substation	NVP	Substation Limit of Disturbance
Project Centerline	Proposed Converter Station	T and E Species	
Existing Transmission Line	Stream	Bald Eagle Nest	
Proposed Access Road	Wetland	Deer Wintering Area (DWA)	
	Rare Plant	Tidal Waterfowl Wading Bird Habitat (TWWH)	

New England Clean Energy Connect
 Natural Resource Maps
 Segment 4
 250

250 Feet

CENTRAL MAINE POWER




Legend			
Clearing Limits	Proposed Structure	SVP/ PSVP	Waterfowl Wading Habitat (IWWH)
CMP Ownership / Easement Extent	Existing Structure	ABA	SVP and PSVP Buffer (250')
Town Boundary	Existing Substation	NVP	Substation Limit of Disturbance
Project Centerline	Proposed Converter Station	T and E Species	
Existing Transmission Line	Stream	Bald Eagle Nest	
Proposed Access Road	Wetland	Deer Wintering Area (DWA)	
	Rare Plant	Tidal Waterfowl Wading Bird Habitat (TWWH)	

**New England
Clean Energy
Connect**

Natural Resource Maps
Segment 4
250

250 Feet


**CENTRAL MAINE
POWER**

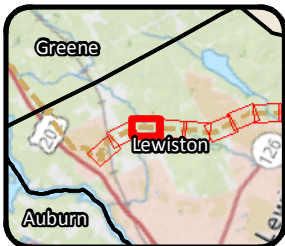

Legend			
Clearing Limits	Proposed Structure	SVP/ PSVP	Waterfowl Wading Habitat (IWWH)
CMP Ownership / Easement Extent	Existing Structure	ABA	SVP and PSVP Buffer (250')
Town Boundary	Existing Substation	NVP	Substation Limit of Disturbance
Project Centerline	Proposed Converter Station	T and E Species	
Existing Transmission Line	Stream	Bald Eagle Nest	
Proposed Access Road	Wetland	Deer Wintering Area (DWA)	
	Rare Plant	Tidal Waterfowl Wading Bird Habitat (TWWH)	

**New England
Clean Energy
Connect**
 Natural Resource Maps
 Segment 4
 250

**CENTRAL MAINE
POWER**

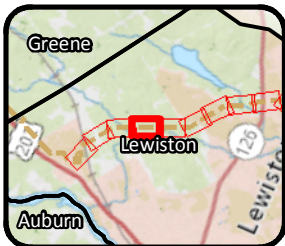

Legend			
	Clearing Limits		Proposed Structure
	CMP Ownership / Easement Extent		Existing Structure
	Town Boundary		Existing Substation
	Project Centerline		Proposed Converter Station
	Existing Transmission Line		Stream
	Proposed Access Road		Wetland
			Rare Plant
	SVP/PSVP		Waterfowl Wading Habitat (IWWH)
	ABA		SVP and PSVP Buffer (250')
	NVP		Substation Limit of Disturbance
	T and E Species		
	Bald Eagle Nest		
	Deer Wintering Area (DWA)		
	Tidal Waterfowl Wading Bird Habitat (TWWH)		

**New England
Clean Energy
Connect**
 Natural Resource Maps
 Segment 4
 250

**CENTRAL MAINE
POWER**



LEWISTON



Legend			
	Proposed Structure		
	Existing Structure		
	Existing Substation		
	Proposed Converter Station		
	Stream		
	Wetland		

**New England
Clean Energy
Connect**

Natural Resource Maps
Segment 4
250

**CENTRAL MAINE
POWER**



Legend			
	Proposed Structure		
	Existing Structure		
	Existing Substation		
	Proposed Converter Station		
	Stream		
	Wetland		

New England Clean Energy Connect
 Natural Resource Maps
 Segment 4
 250

CENTRAL MAINE POWER



Legend			
	Clearing Limits		Proposed Structure
	CMP Ownership / Easement Extent		Existing Structure
	Town Boundary		Existing Substation
	Project Centerline		Proposed Converter Station
	Existing Transmission Line		Stream
	Proposed Access Road		Wetland
			Rare Plant
			SVP / PSVP
			ABA
			NVP
			T and E Species
			Bald Eagle Nest
			Deer Wintering Area (DWA)
			Tidal Waterfowl Wading Bird Habitat (TWWH)
			Waterfowl Wading Habitat (IWWH)
			SVP and PSVP Buffer (250')
			Substation Limit of Disturbance

New England Clean Energy Connect
 Natural Resource Maps
 Segment 4
 250

CENTRAL MAINE POWER





Legend			
	Clearing Limits		Proposed Structure
	CMP Ownership / Easement Extent		Existing Structure
	Town Boundary		Existing Substation
	Project Centerline		Proposed Converter Station
	Existing Transmission Line		Stream
	Proposed Access Road		Wetland
			Rare Plant
	SVP/PSVP		ABA
	NVP		T and E Species
	Bald Eagle Nest		Deer Wintering Area (DWA)
	Waterfowl Wading Habitat (IWWH)		Tidal Waterfowl Wading Bird Habitat (TWWH)
	SVP and PSVP Buffer (250')		
	Substation Limit of Disturbance		

**New England
Clean Energy
Connect**

Natural Resource Maps
Segment 4
250

Feet

**CENTRAL MAINE
POWER**

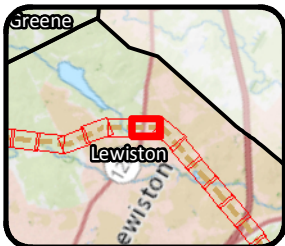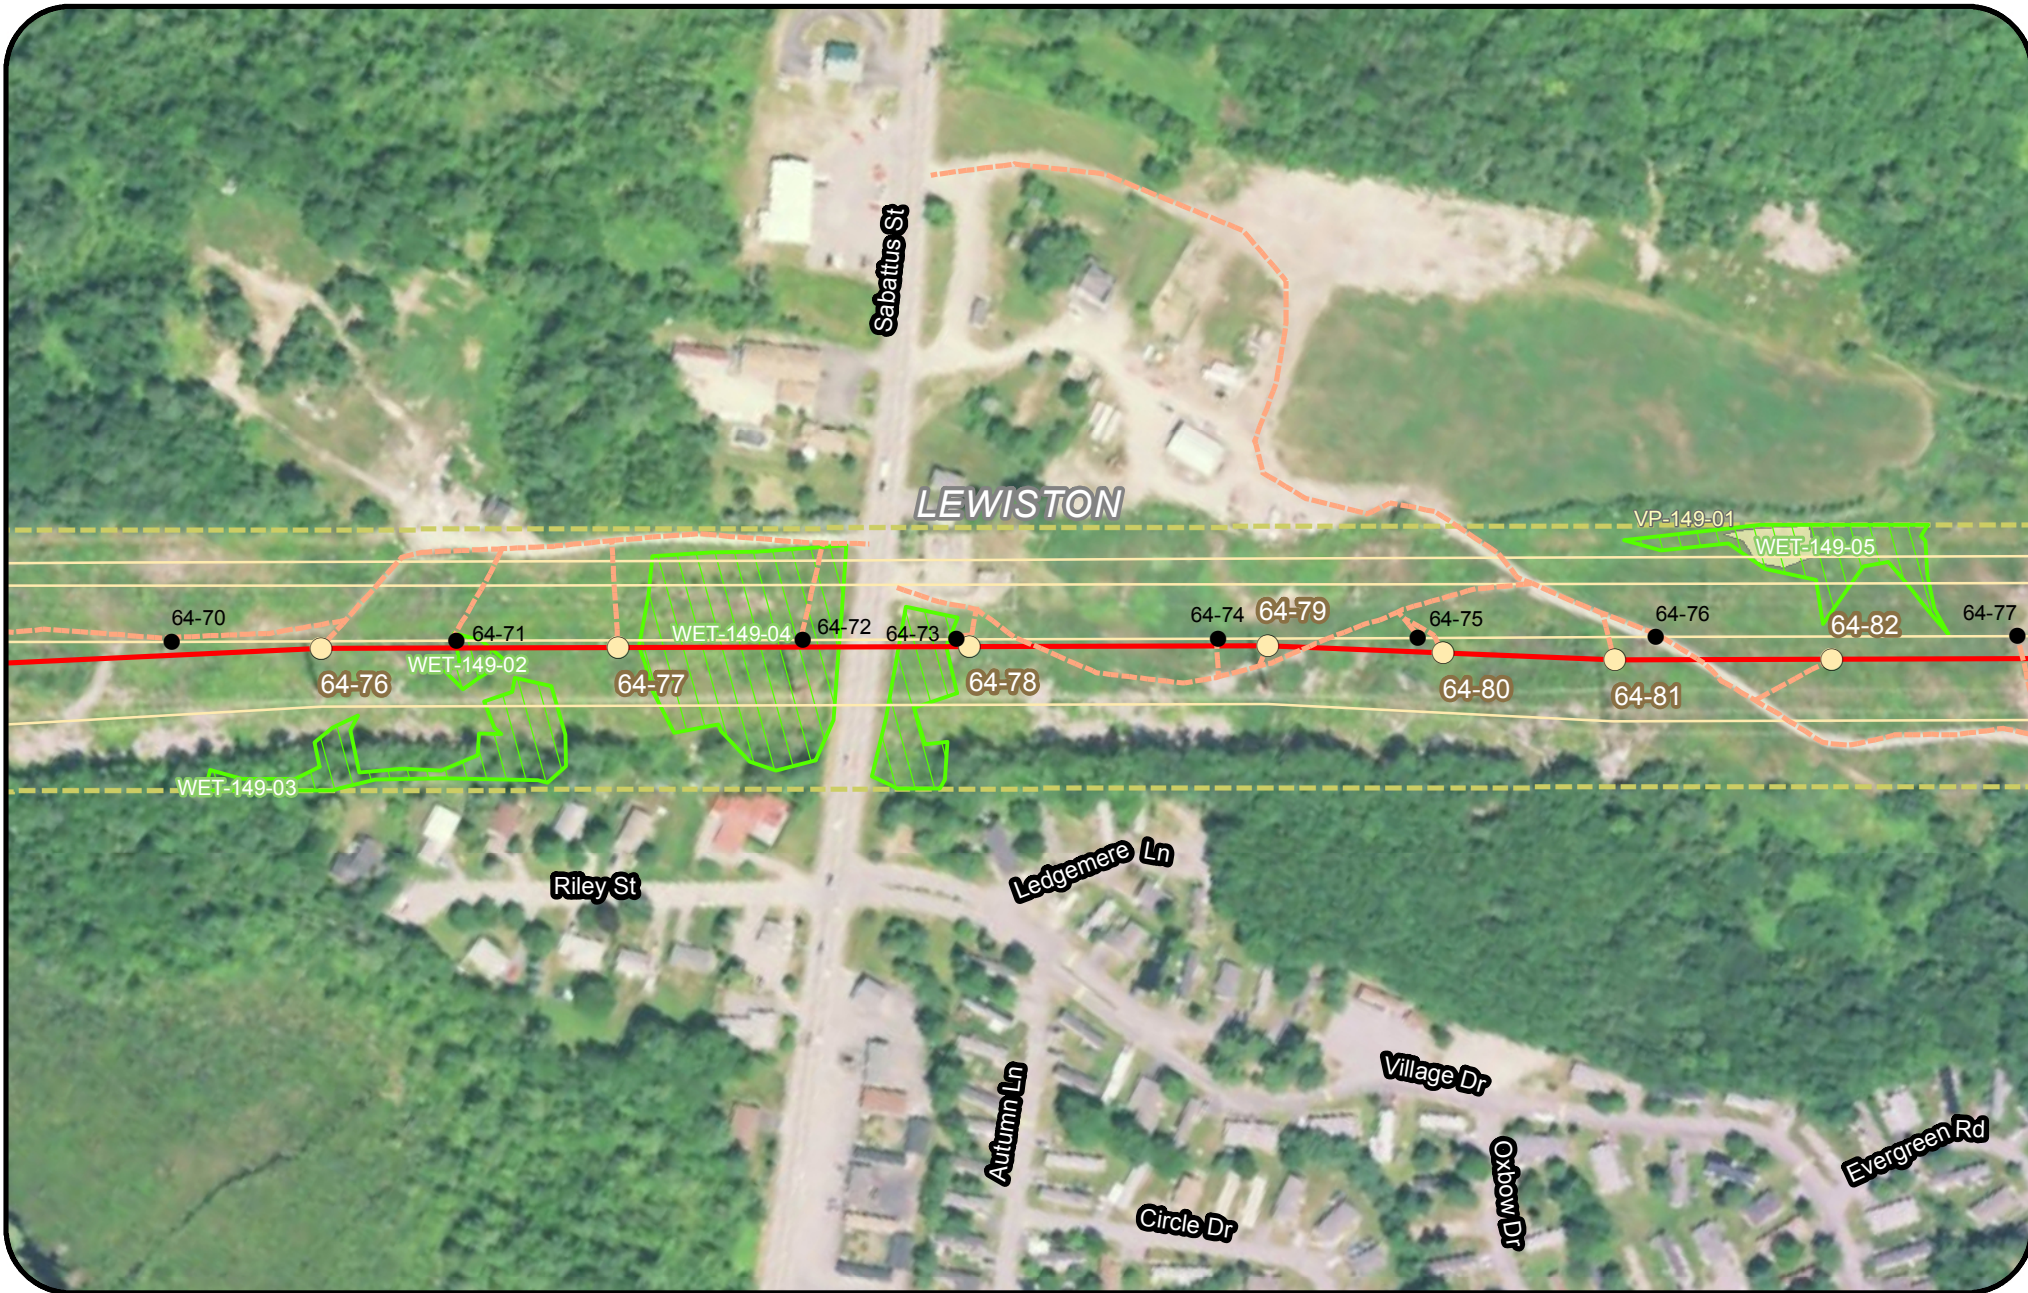


Legend			
Clearing Limits	Proposed Structure	SVP/ PSVP	Waterfowl Wading Habitat (IWWH)
CMP Ownership / Easement Extent	Existing Structure	ABA	SVP and PSVP Buffer (250')
Town Boundary	Existing Substation	NVP	Substation Limit of Disturbance
Project Centerline	Proposed Converter Station	T and E Species	
Existing Transmission Line	Stream	Bald Eagle Nest	
Proposed Access Road	Wetland	Deer Wintering Area (DWA)	
	Rare Plant	Tidal Waterfowl Wading Bird Habitat (TWWH)	

**New England
Clean Energy
Connect**

Natural Resource Maps
Segment 4
250

250 Feet



**CENTRAL MAINE
POWER**

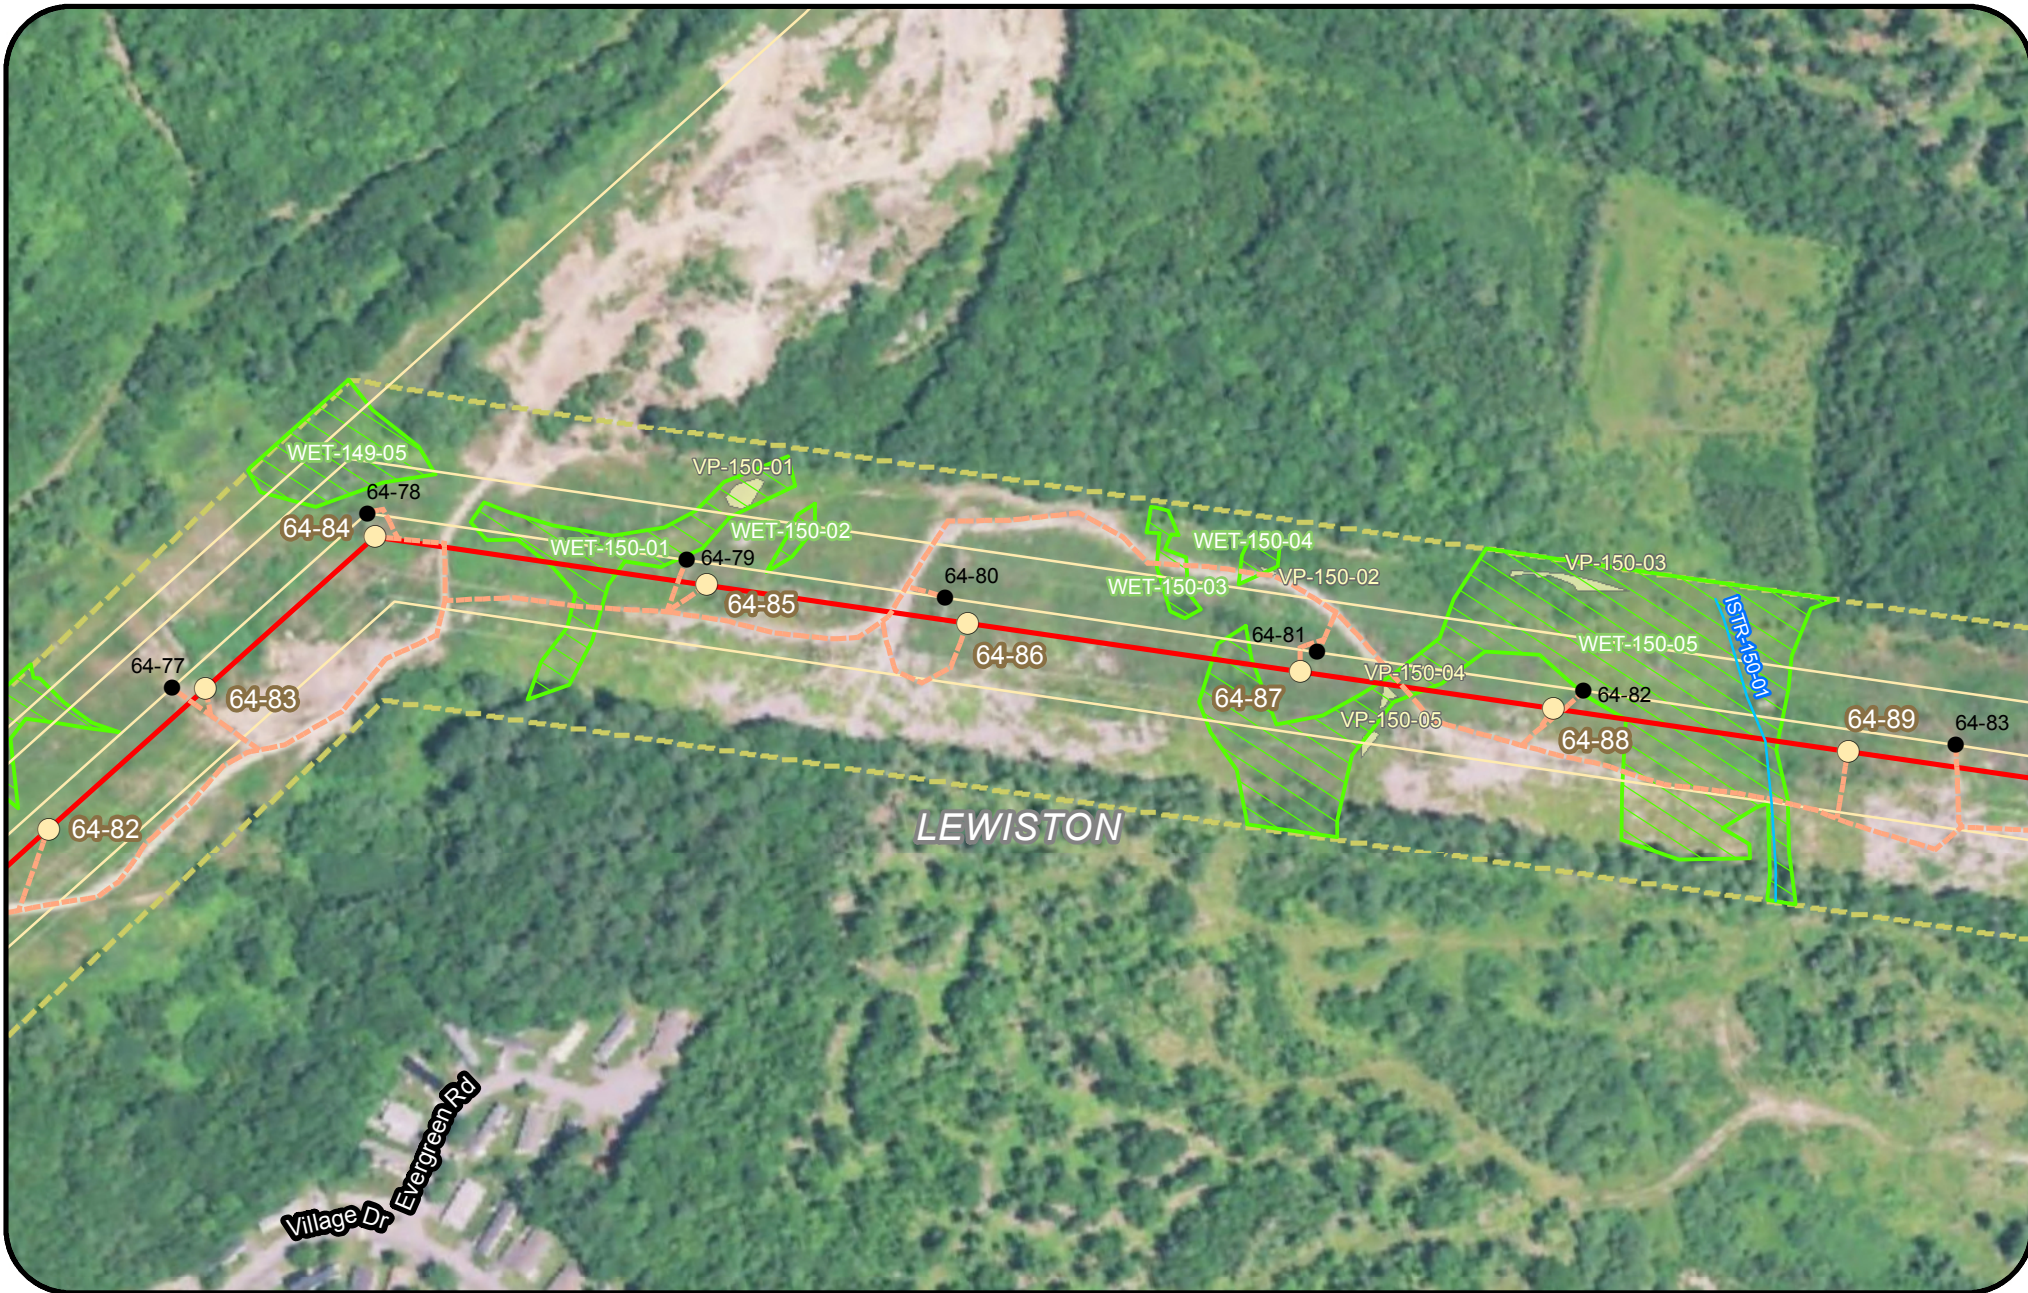

Legend				
Clearing Limits	Proposed Structure	SVP/ PSVP	Waterfowl Wading Habitat (IWWH)	
CMP Ownership / Easement Extent	Existing Structure	ABA	SVP and PSVP Buffer (250')	
Town Boundary	Existing Substation	NVP	Substation Limit of Disturbance	
Project Centerline	Proposed Converter Station	T and E Species		
Existing Transmission Line	Stream	Bald Eagle Nest		
Proposed Access Road	Wetland	Deer Wintering Area (DWA)		
	Rare Plant	Tidal Waterfowl Wading Bird Habitat (TWWH)		

New England Clean Energy Connect
 Natural Resource Maps
 Segment 4
 250

CENTRAL MAINE POWER

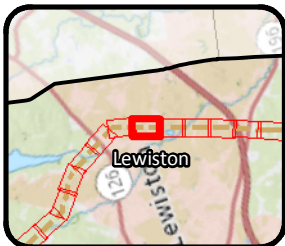
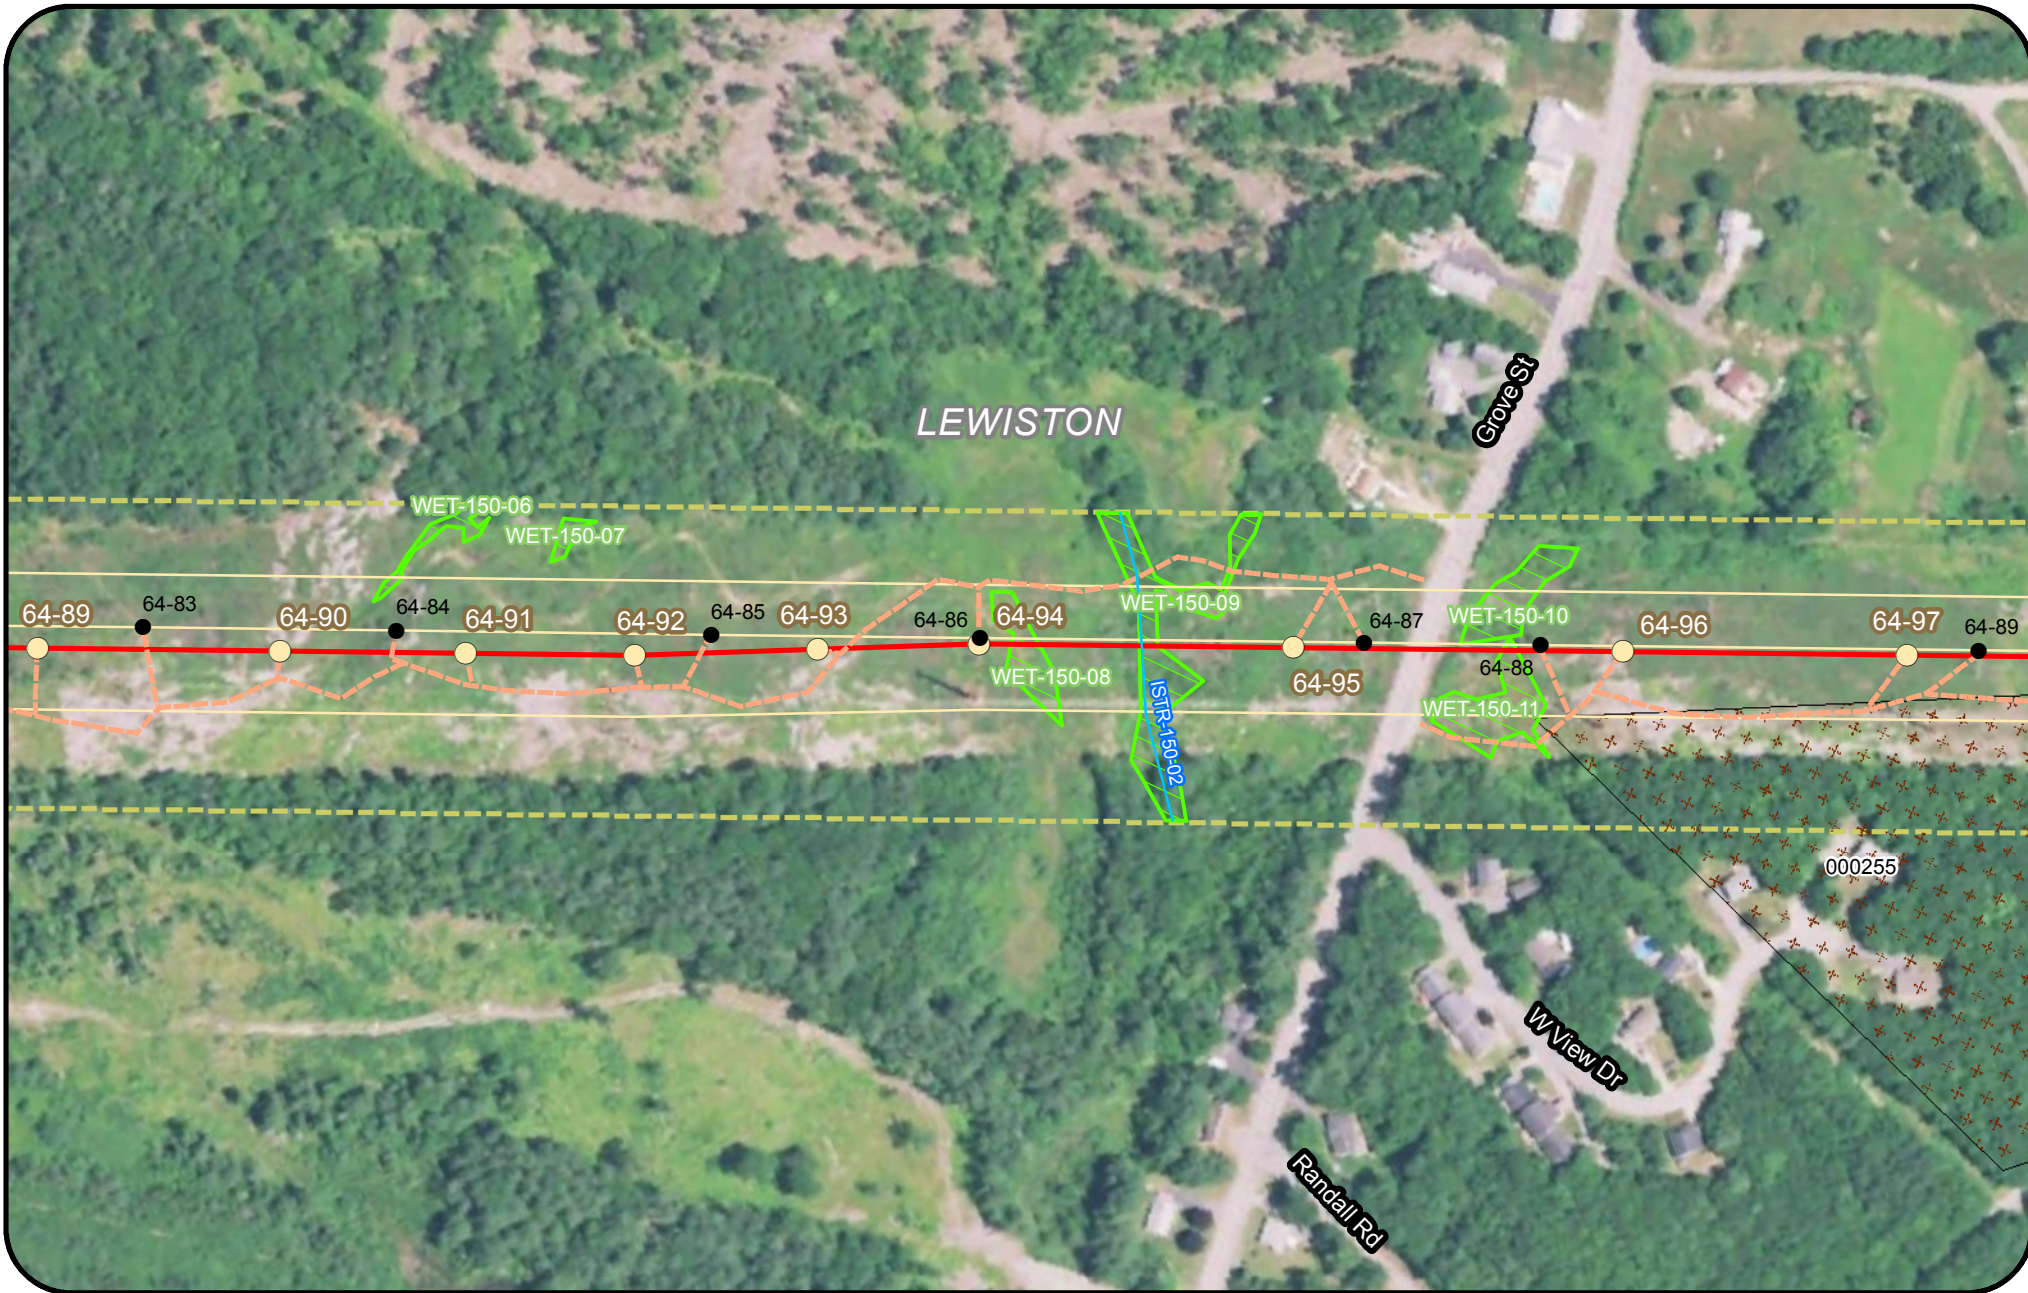


Legend

Clearing Limits	Proposed Structure	SVP/ PSVP	Waterfowl Wading Habitat (IWWH)
CMP Ownership / Easement Extent	Existing Structure	ABA	SVP and PSVP Buffer (250')
Town Boundary	Existing Substation	NVP	Substation Limit of Disturbance
Project Centerline	Proposed Converter Station	T and E Species	
Existing Transmission Line	Stream	Bald Eagle Nest	
Proposed Access Road	Wetland	Deer Wintering Area (DWA)	
	Rare Plant	Tidal Waterfowl Wading Bird Habitat (TWWH)	

New England Clean Energy Connect
 Natural Resource Maps
 Segment 4
 250
 Feet

CENTRAL MAINE POWER

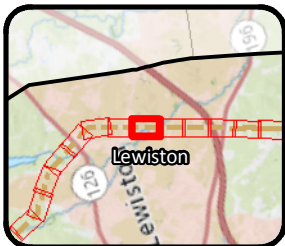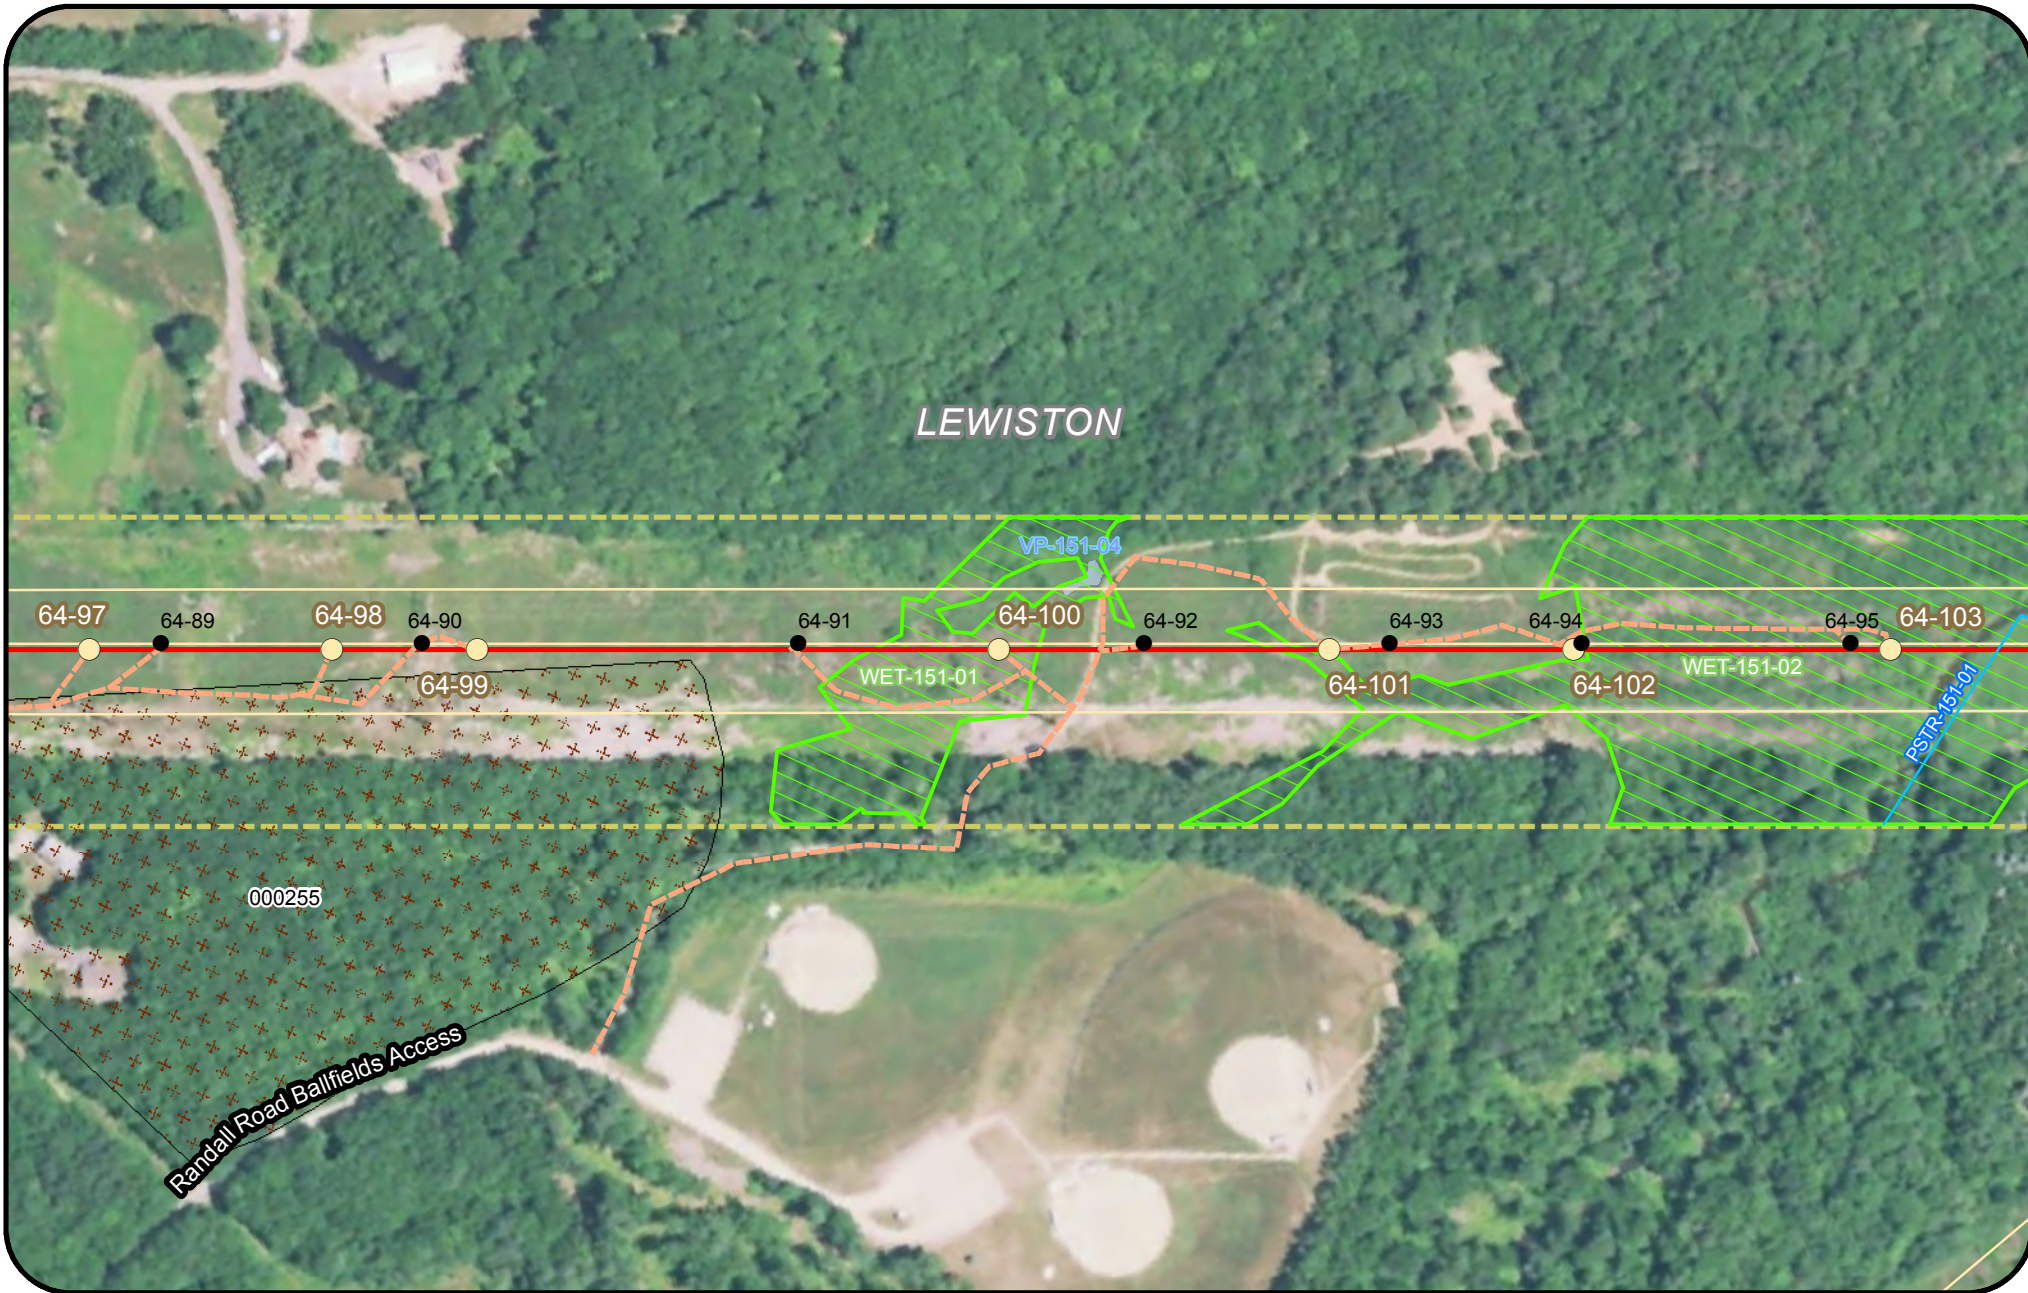



Legend			
Clearing Limits	Proposed Structure	SVP/ PSVP	Waterfowl Wading Habitat (IWWH)
CMP Ownership / Easement Extent	Existing Structure	ABA	SVP and PSVP Buffer (250')
Town Boundary	Existing Substation	NVP	Substation Limit of Disturbance
Project Centerline	Proposed Converter Station	T and E Species	
Existing Transmission Line	Stream	Bald Eagle Nest	
Proposed Access Road	Wetland	Deer Wintering Area (DWA)	
	Rare Plant	Tidal Waterfowl Wading Bird Habitat (TWWH)	

**New England
Clean Energy
Connect**

Natural Resource Maps
Segment 4
250

250 Feet


**CENTRAL MAINE
POWER**

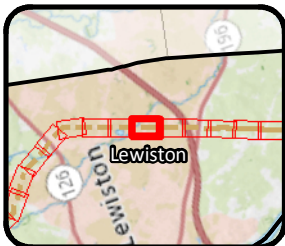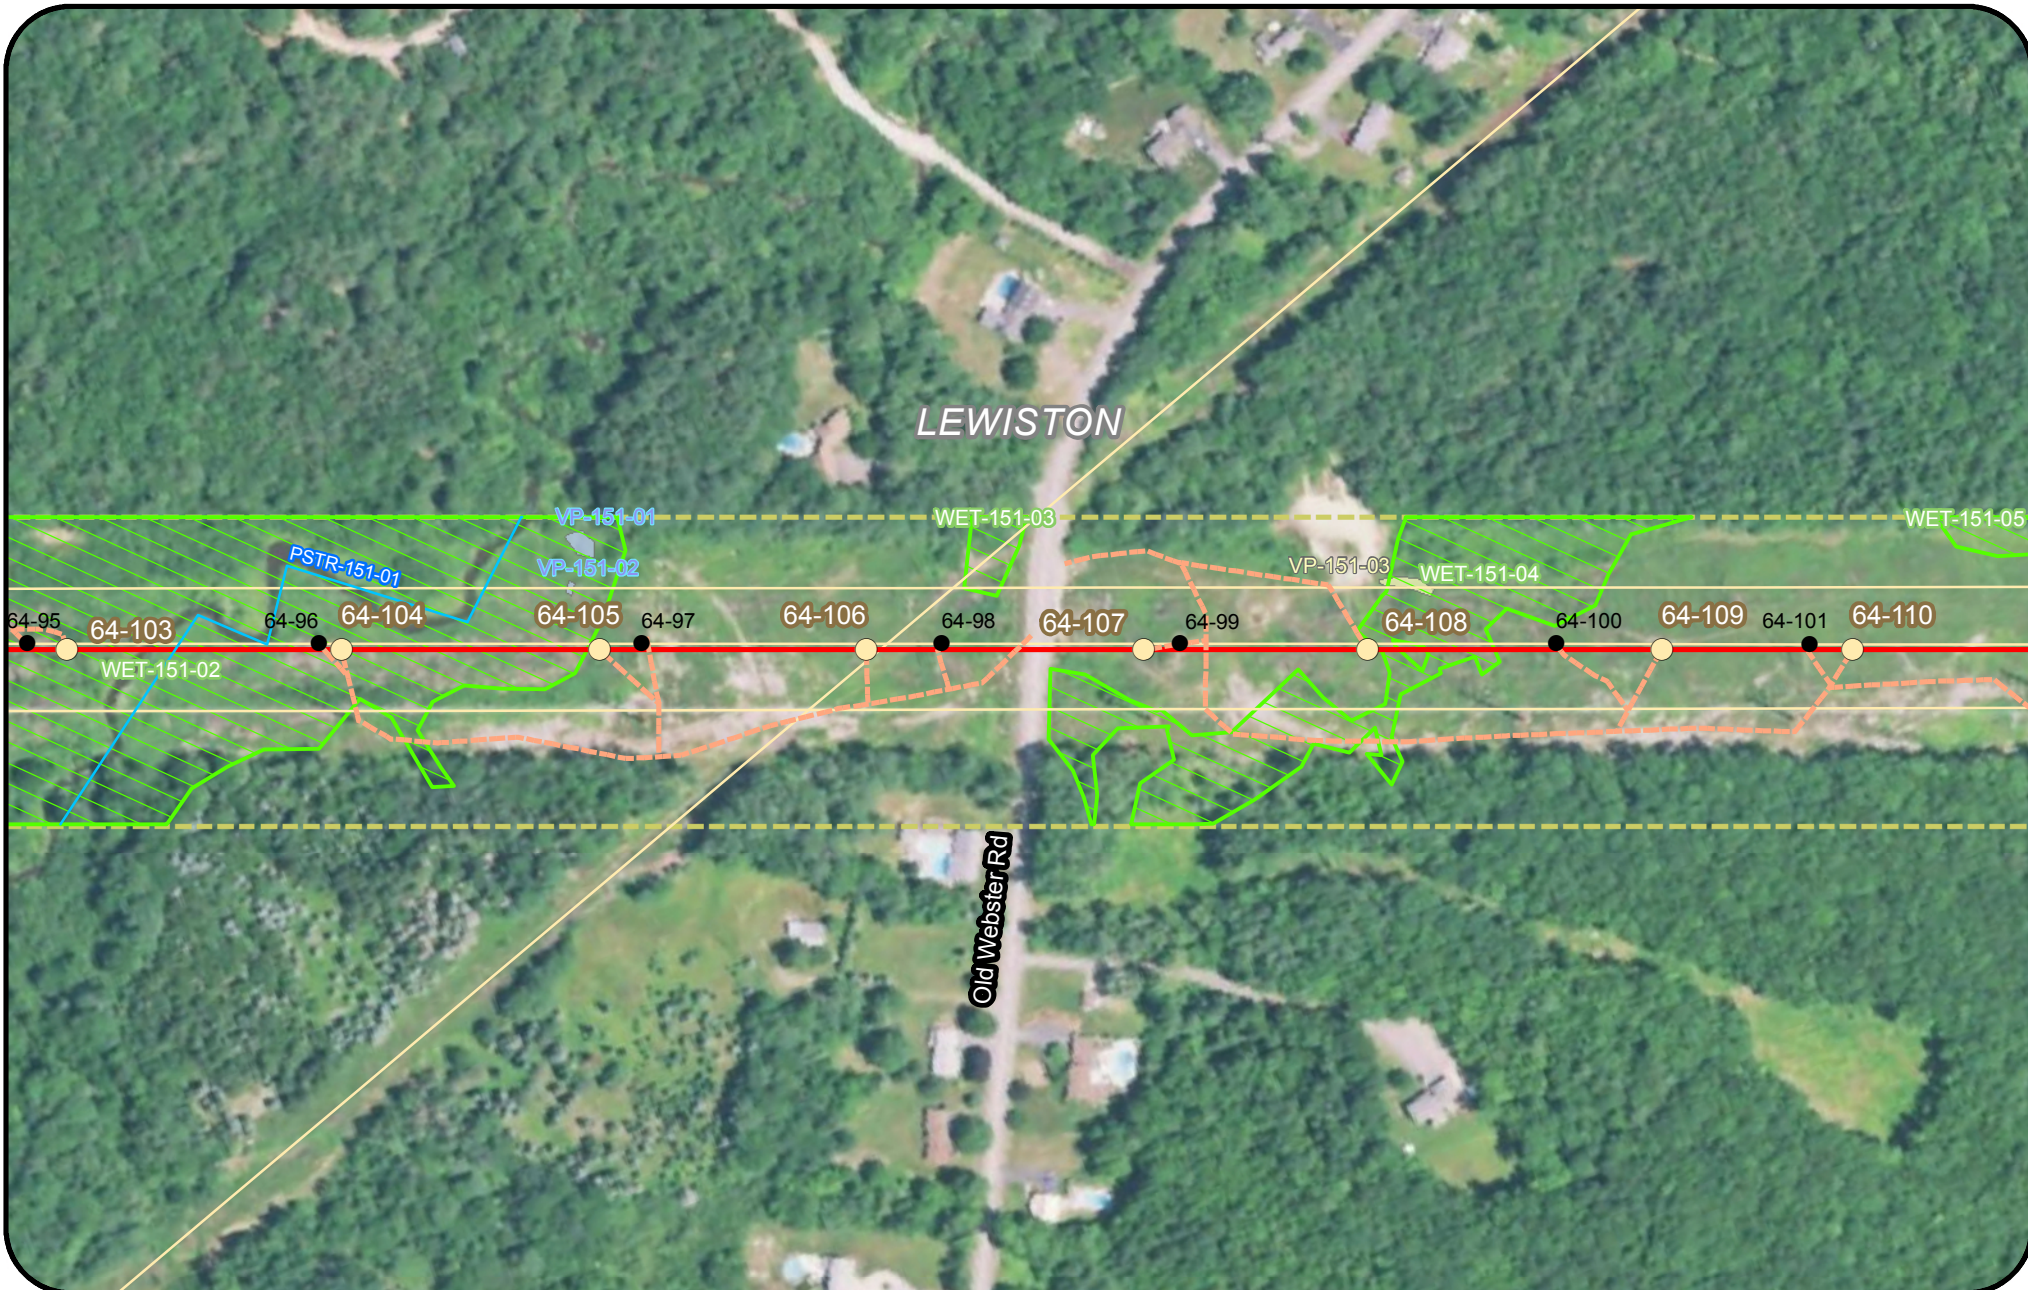

Legend			
Clearing Limits	Proposed Structure	SVP/ PSVP	Waterfowl Wading Habitat (IWWH)
CMP Ownership / Easement Extent	Existing Structure	ABA	SVP and PSVP Buffer (250')
Town Boundary	Existing Substation	NVP	Substation Limit of Disturbance
Project Centerline	Proposed Converter Station	T and E Species	
Existing Transmission Line	Stream	Bald Eagle Nest	
Proposed Access Road	Wetland	Deer Wintering Area (DWA)	
	Rare Plant	Tidal Waterfowl Wading Bird Habitat (TWWH)	

**New England
Clean Energy
Connect**
 Natural Resource Maps
 Segment 4
 250

**CENTRAL MAINE
POWER**


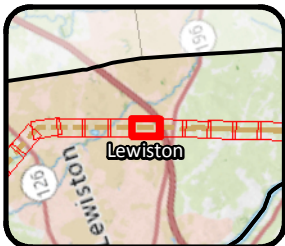


Legend

Clearing Limits	Proposed Structure	SVP/ PSVP	Waterfowl Wading Habitat (IWWH)
CMP Ownership / Easement Extent	Existing Structure	ABA	SVP and PSVP Buffer (250')
Town Boundary	Existing Substation	NVP	Substation Limit of Disturbance
Project Centerline	Proposed Converter Station	T and E Species	
Existing Transmission Line	Stream	Bald Eagle Nest	
Proposed Access Road	Wetland	Deer Wintering Area (DWA)	
	Rare Plant	Tidal Waterfowl Wading Bird Habitat (TWWH)	

New England Clean Energy Connect
 Natural Resource Maps
 Segment 4
 250
 Feet



CENTRAL MAINE POWER

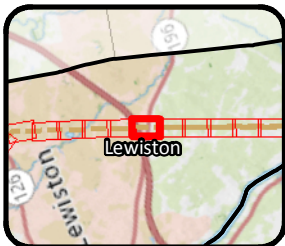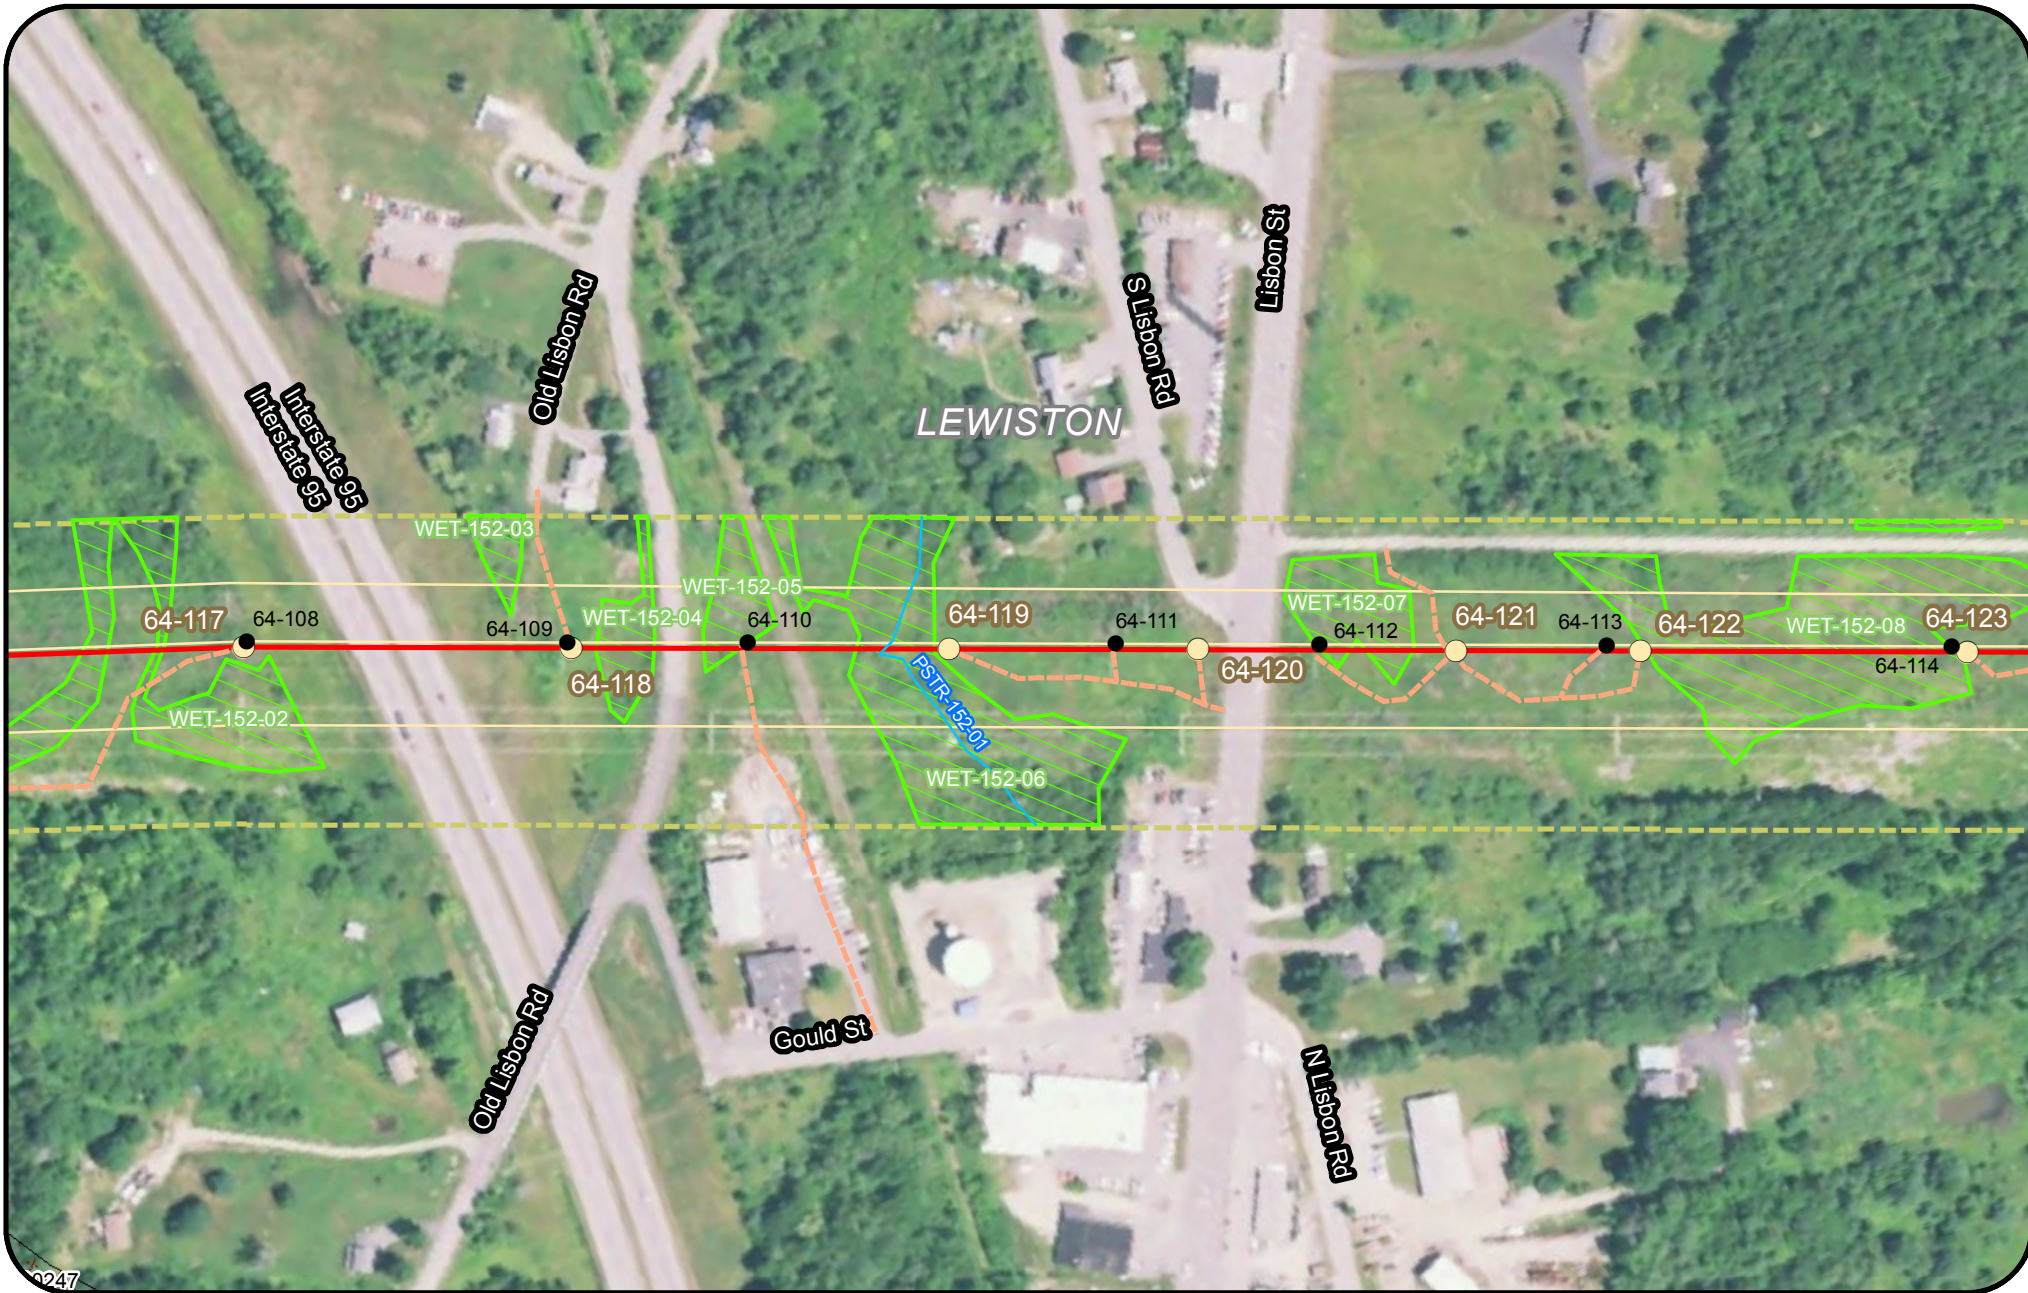

Legend			
Clearing Limits	Proposed Structure	SVP/ PSVP	Waterfowl Wading Habitat (IWWH)
CMP Ownership / Easement Extent	Existing Structure	ABA	SVP and PSVP Buffer (250')
Town Boundary	Existing Substation	NVP	Substation Limit of Disturbance
Project Centerline	Proposed Converter Station	T and E Species	
Existing Transmission Line	Stream	Bald Eagle Nest	
Proposed Access Road	Wetland	Deer Wintering Area (DWA)	
	Rare Plant	Tidal Waterfowl Wading Bird Habitat (TWWH)	

New England Clean Energy Connect
 Natural Resource Maps
 Segment 4
 250
 Feet


CENTRAL MAINE POWER

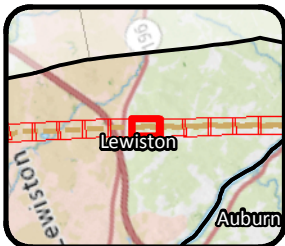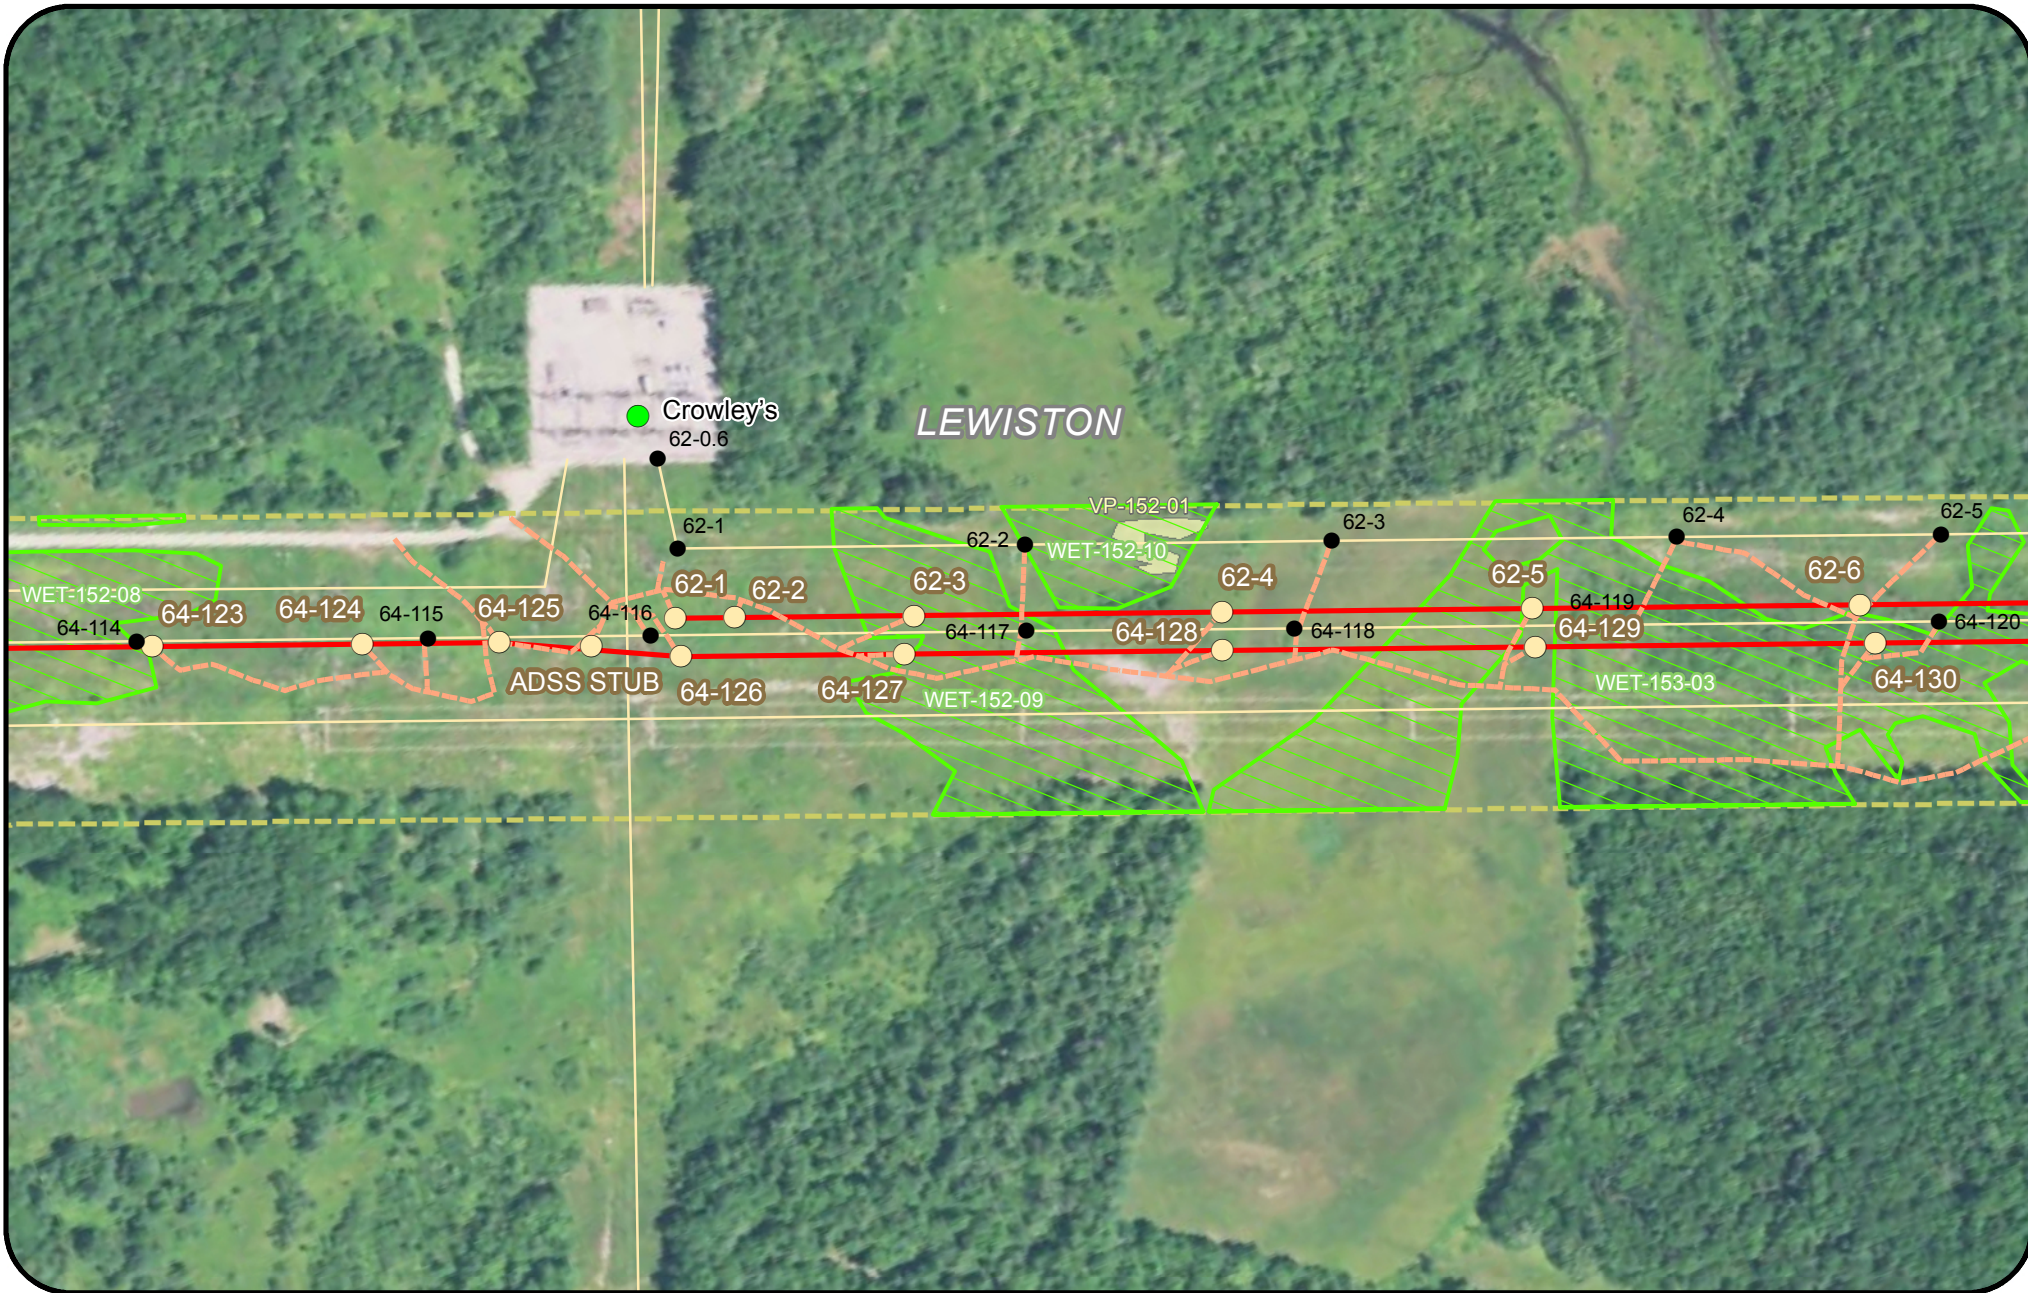

Legend			
Clearing Limits	Proposed Structure	SVP/ PSVP	Waterfowl Wading Habitat (IWWH)
CMP Ownership / Easement Extent	Existing Structure	ABA	SVP and PSVP Buffer (250')
Town Boundary	Existing Substation	NVP	Substation Limit of Disturbance
Project Centerline	Proposed Converter Station	T and E Species	
Existing Transmission Line	Stream	Bald Eagle Nest	
Proposed Access Road	Wetland	Deer Wintering Area (DWA)	
	Rare Plant	Tidal Waterfowl Wading Bird Habitat (TWWH)	

New England Clean Energy Connect
 Natural Resource Maps
 Segment 4
 250
 Feet

CENTRAL MAINE POWER

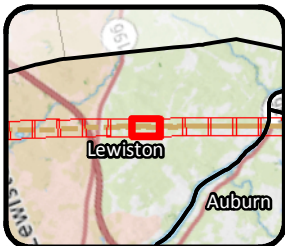



Legend			
Clearing Limits	Proposed Structure	SVP/ PSVP	Waterfowl Wading Habitat (IWWH)
CMP Ownership / Easement Extent	Existing Structure	ABA	SVP and PSVP Buffer (250')
Town Boundary	Existing Substation	NVP	Substation Limit of Disturbance
Project Centerline	Proposed Converter Station	T and E Species	
Existing Transmission Line	Stream	Bald Eagle Nest	
Proposed Access Road	Wetland	Deer Wintering Area (DWA)	
	Rare Plant	Tidal Waterfowl Wading Bird Habitat (TWWH)	

**New England
Clean Energy
Connect**

Natural Resource Maps
Segment 4
250

250 Feet



**CENTRAL MAINE
POWER**

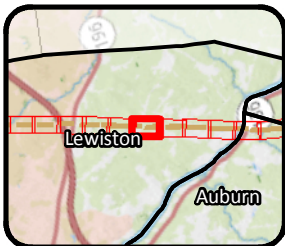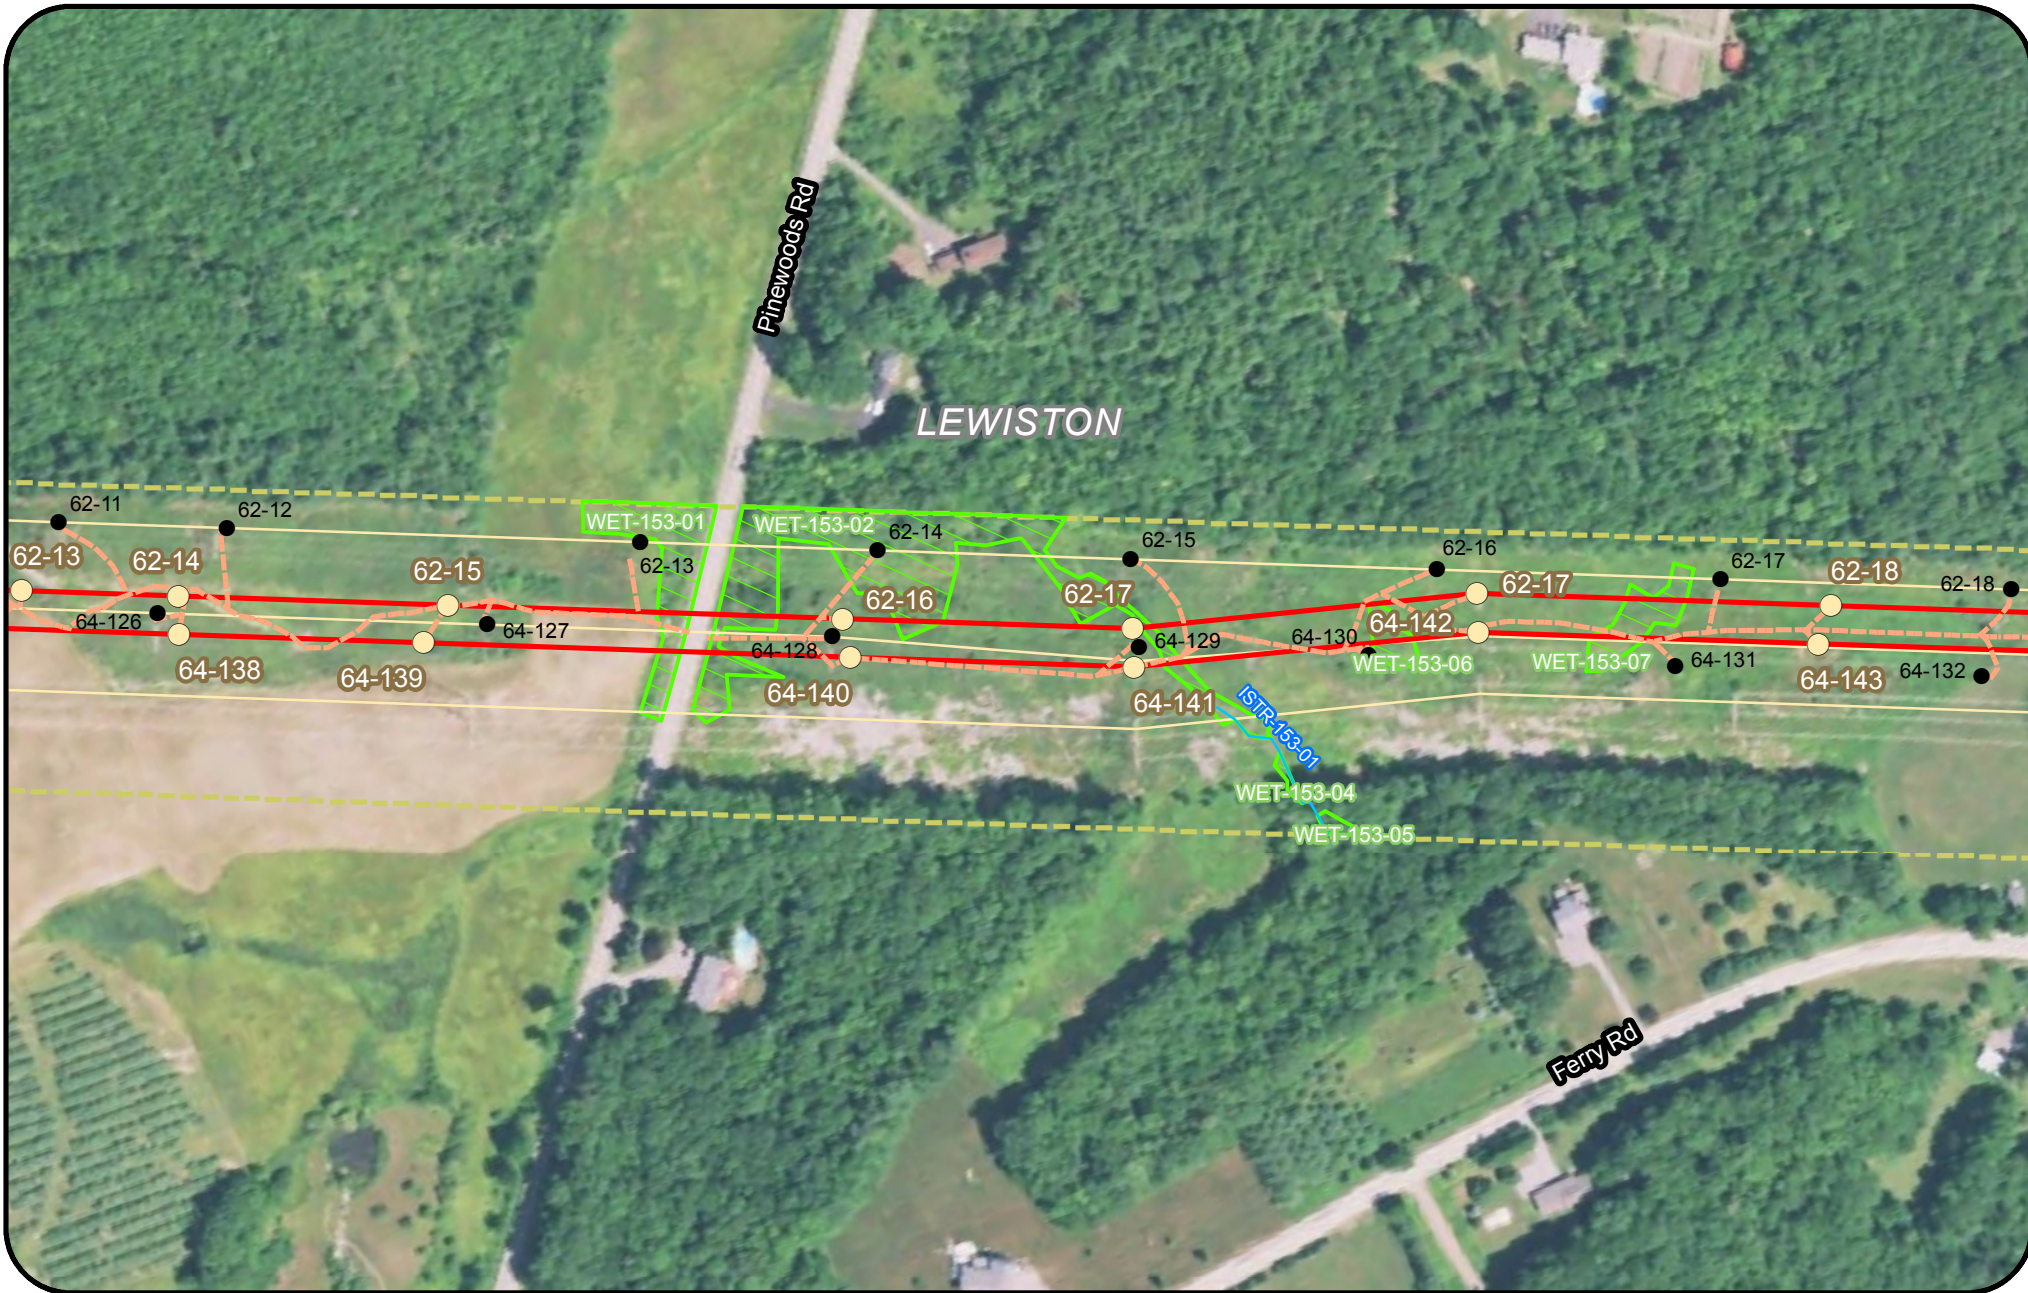

Legend

Clearing Limits	Proposed Structure	SVP/PSVP	Waterfowl Wading Habitat (IWWH)
CMP Ownership / Easement Extent	Existing Structure	ABA	SVP and PSVP Buffer (250')
Town Boundary	Existing Substation	NVP	Substation Limit of Disturbance
Project Centerline	Proposed Converter Station	T and E Species	
Existing Transmission Line	Stream	Bald Eagle Nest	
Proposed Access Road	Wetland	Deer Wintering Area (DWA)	
	Rare Plant	Tidal Waterfowl Wading Bird Habitat (TWWH)	

New England Clean Energy Connect
 Natural Resource Maps
 Segment 4
 250
 Feet

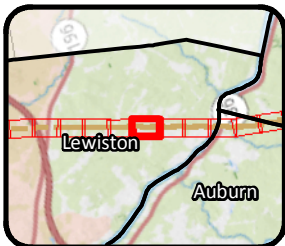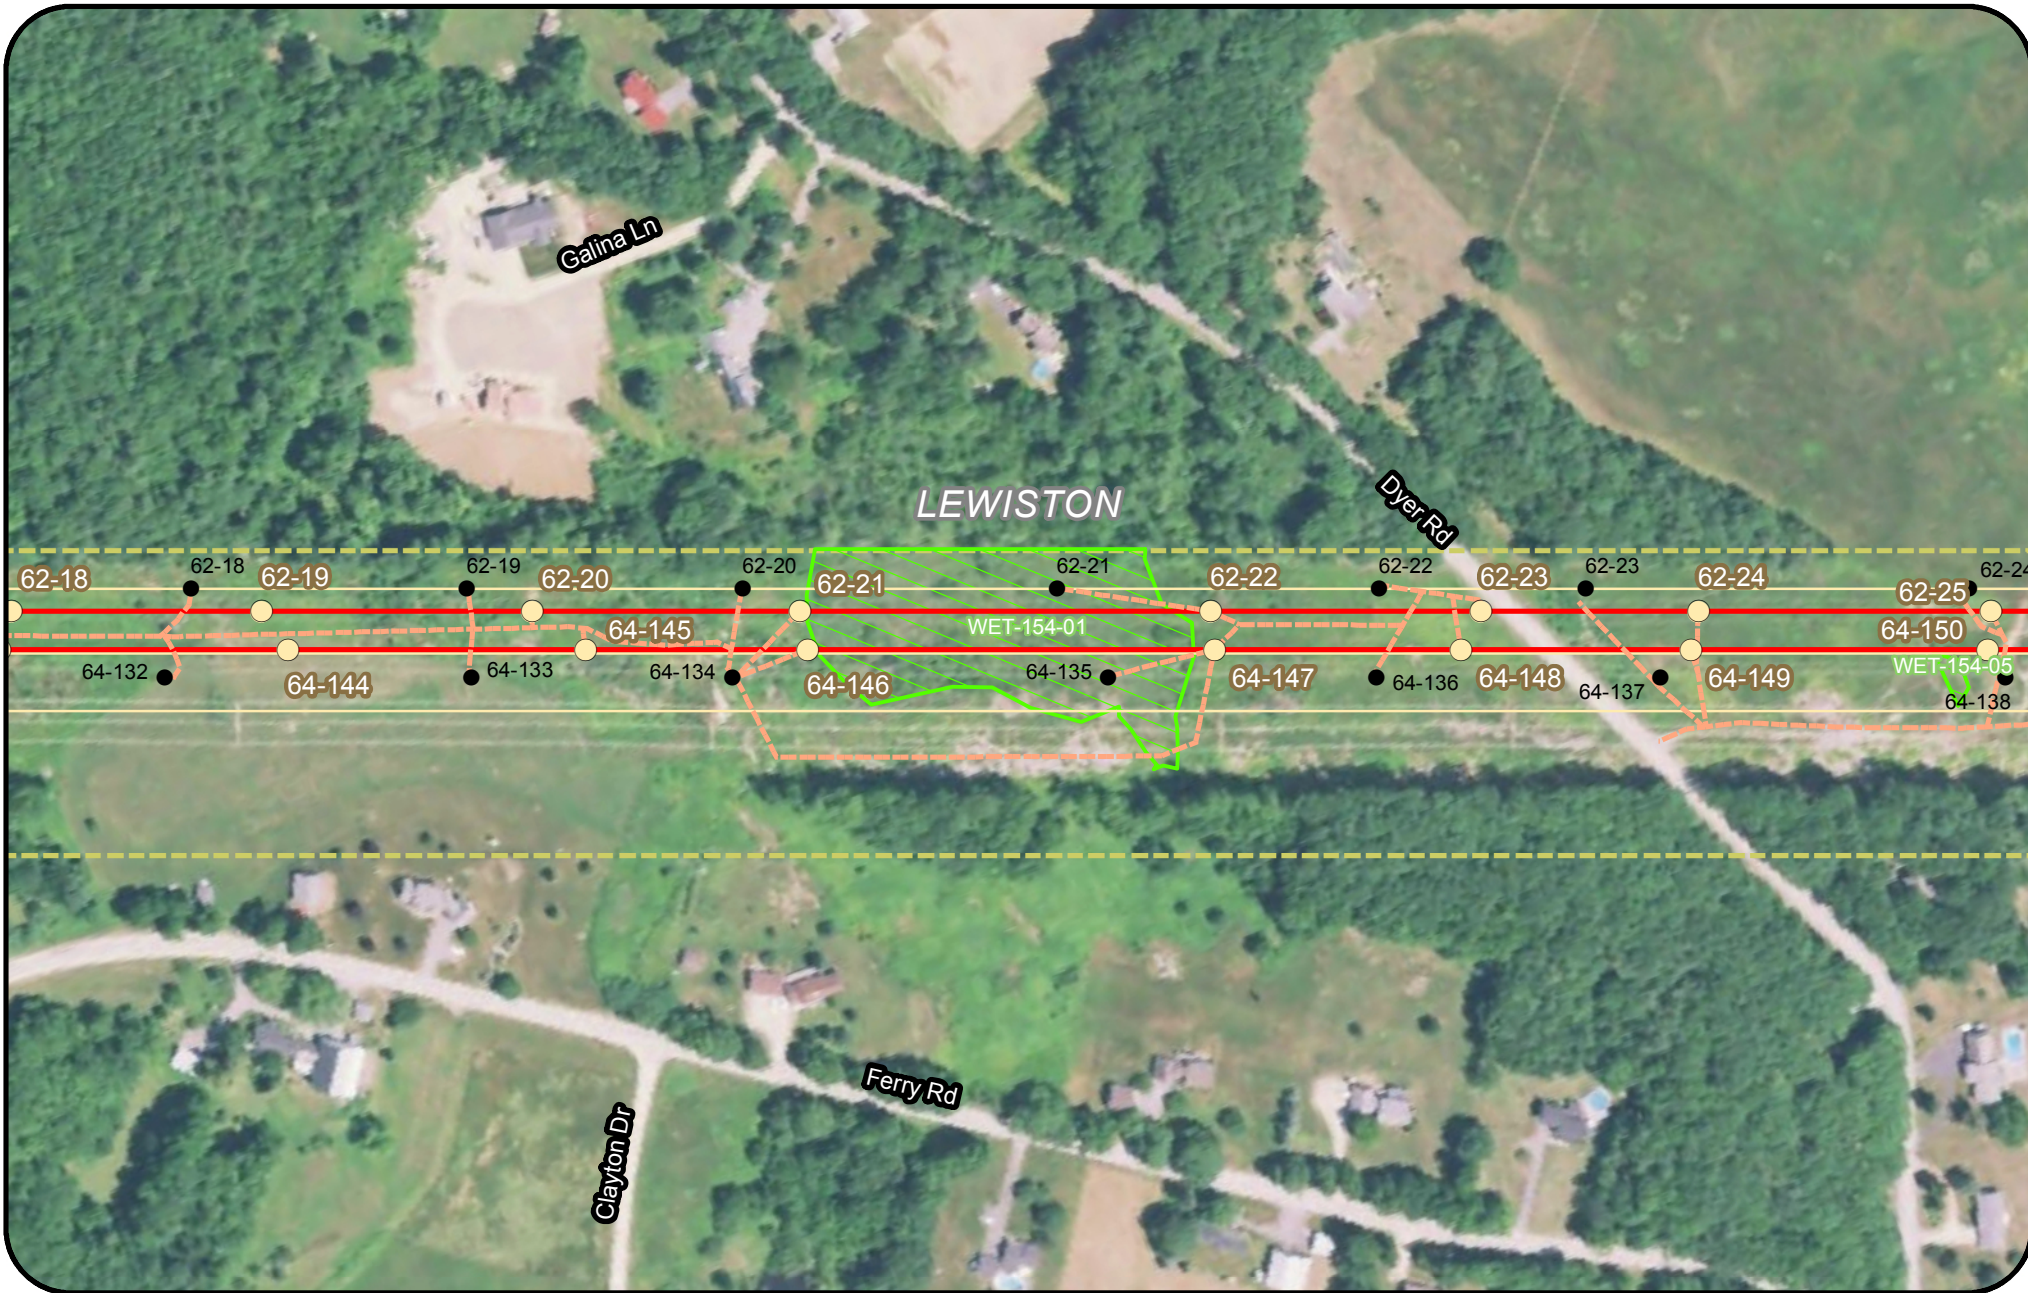



Legend			
Clearing Limits	Proposed Structure	SVP/ PSVP	Waterfowl Wading Habitat (IWWH)
CMP Ownership / Easement Extent	Existing Structure	ABA	SVP and PSVP Buffer (250')
Town Boundary	Existing Substation	NVP	Substation Limit of Disturbance
Project Centerline	Proposed Converter Station	T and E Species	
Existing Transmission Line	Stream	Bald Eagle Nest	
Proposed Access Road	Wetland	Deer Wintering Area (DWA)	
	Rare Plant	Tidal Waterfowl Wading Bird Habitat (TWWH)	

**New England
Clean Energy
Connect**

Natural Resource Maps
Segment 4
250

250 Feet

**CENTRAL MAINE
POWER**

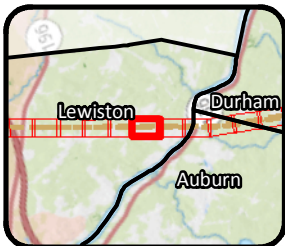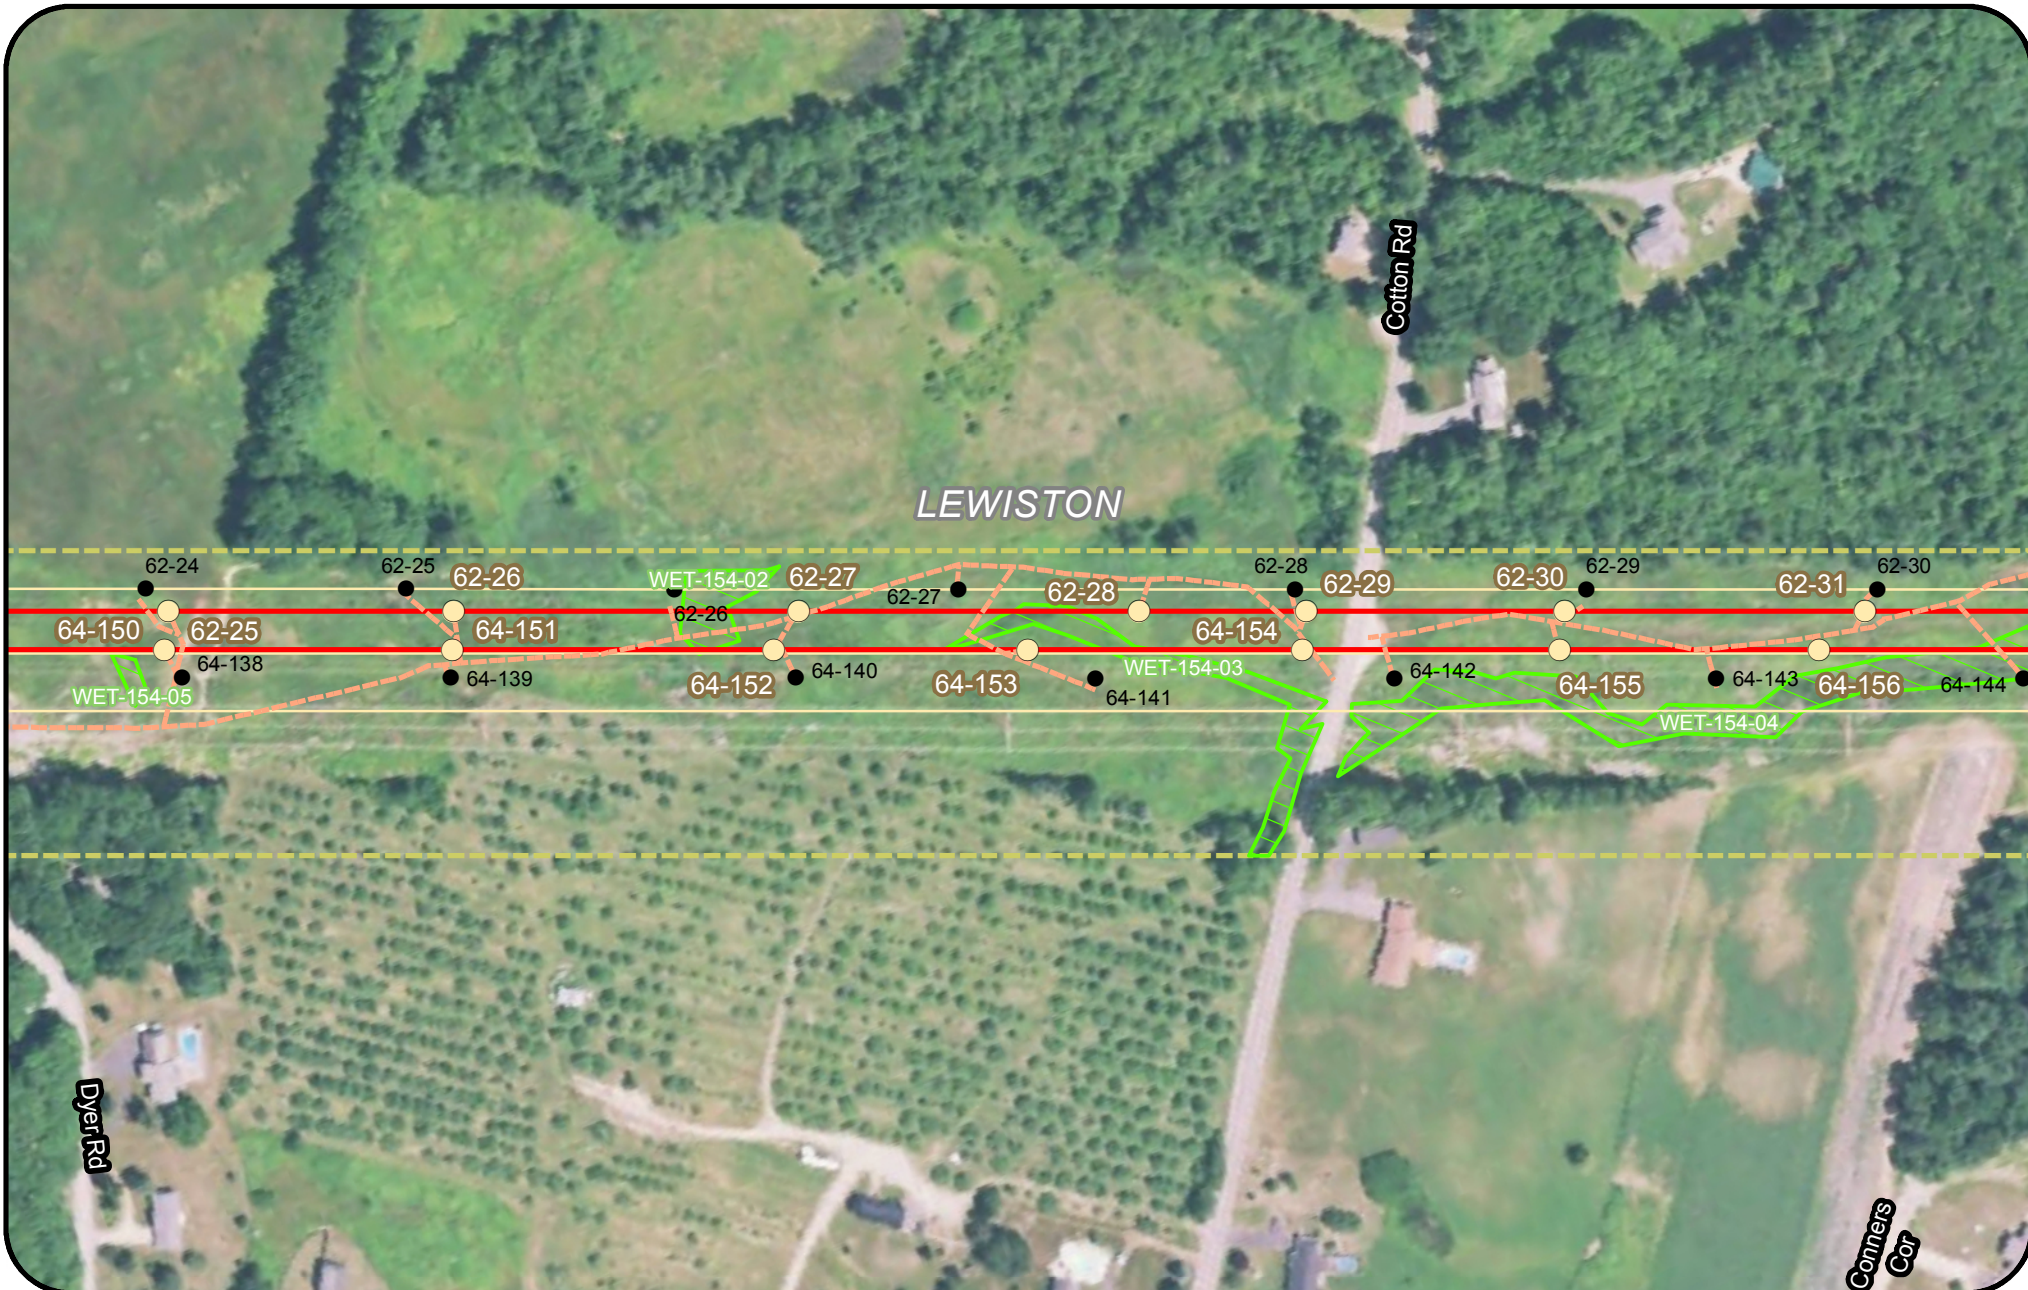

Legend

Clearing Limits	Proposed Structure	SVP/PSVP	Waterfowl Wading Habitat (IWWH)
CMP Ownership / Easement Extent	Existing Structure	ABA	SVP and PSVP Buffer (250')
Town Boundary	Existing Substation	NVP	Substation Limit of Disturbance
Project Centerline	Proposed Converter Station	T and E Species	
Existing Transmission Line	Stream	Bald Eagle Nest	
Proposed Access Road	Wetland	Deer Wintering Area (DWA)	
	Rare Plant	Tidal Waterfowl Wading Bird Habitat (TWWH)	

New England Clean Energy Connect
 Natural Resource Maps
 Segment 4
 250
 Feet

CENTRAL MAINE POWER




Legend			
Clearing Limits	Proposed Structure	SVP/ PSVP	Waterfowl Wading Habitat (IWWH)
CMP Ownership / Easement Extent	Existing Structure	ABA	SVP and PSVP Buffer (250')
Town Boundary	Existing Substation	NVP	Substation Limit of Disturbance
Project Centerline	Proposed Converter Station	T and E Species	
Existing Transmission Line	Stream	Bald Eagle Nest	
Proposed Access Road	Wetland	Deer Wintering Area (DWA)	
	Rare Plant	Tidal Waterfowl Wading Bird Habitat (TWWH)	

**New England
Clean Energy
Connect**

Natural Resource Maps
Segment 4
250

250 Feet



**CENTRAL MAINE
POWER**

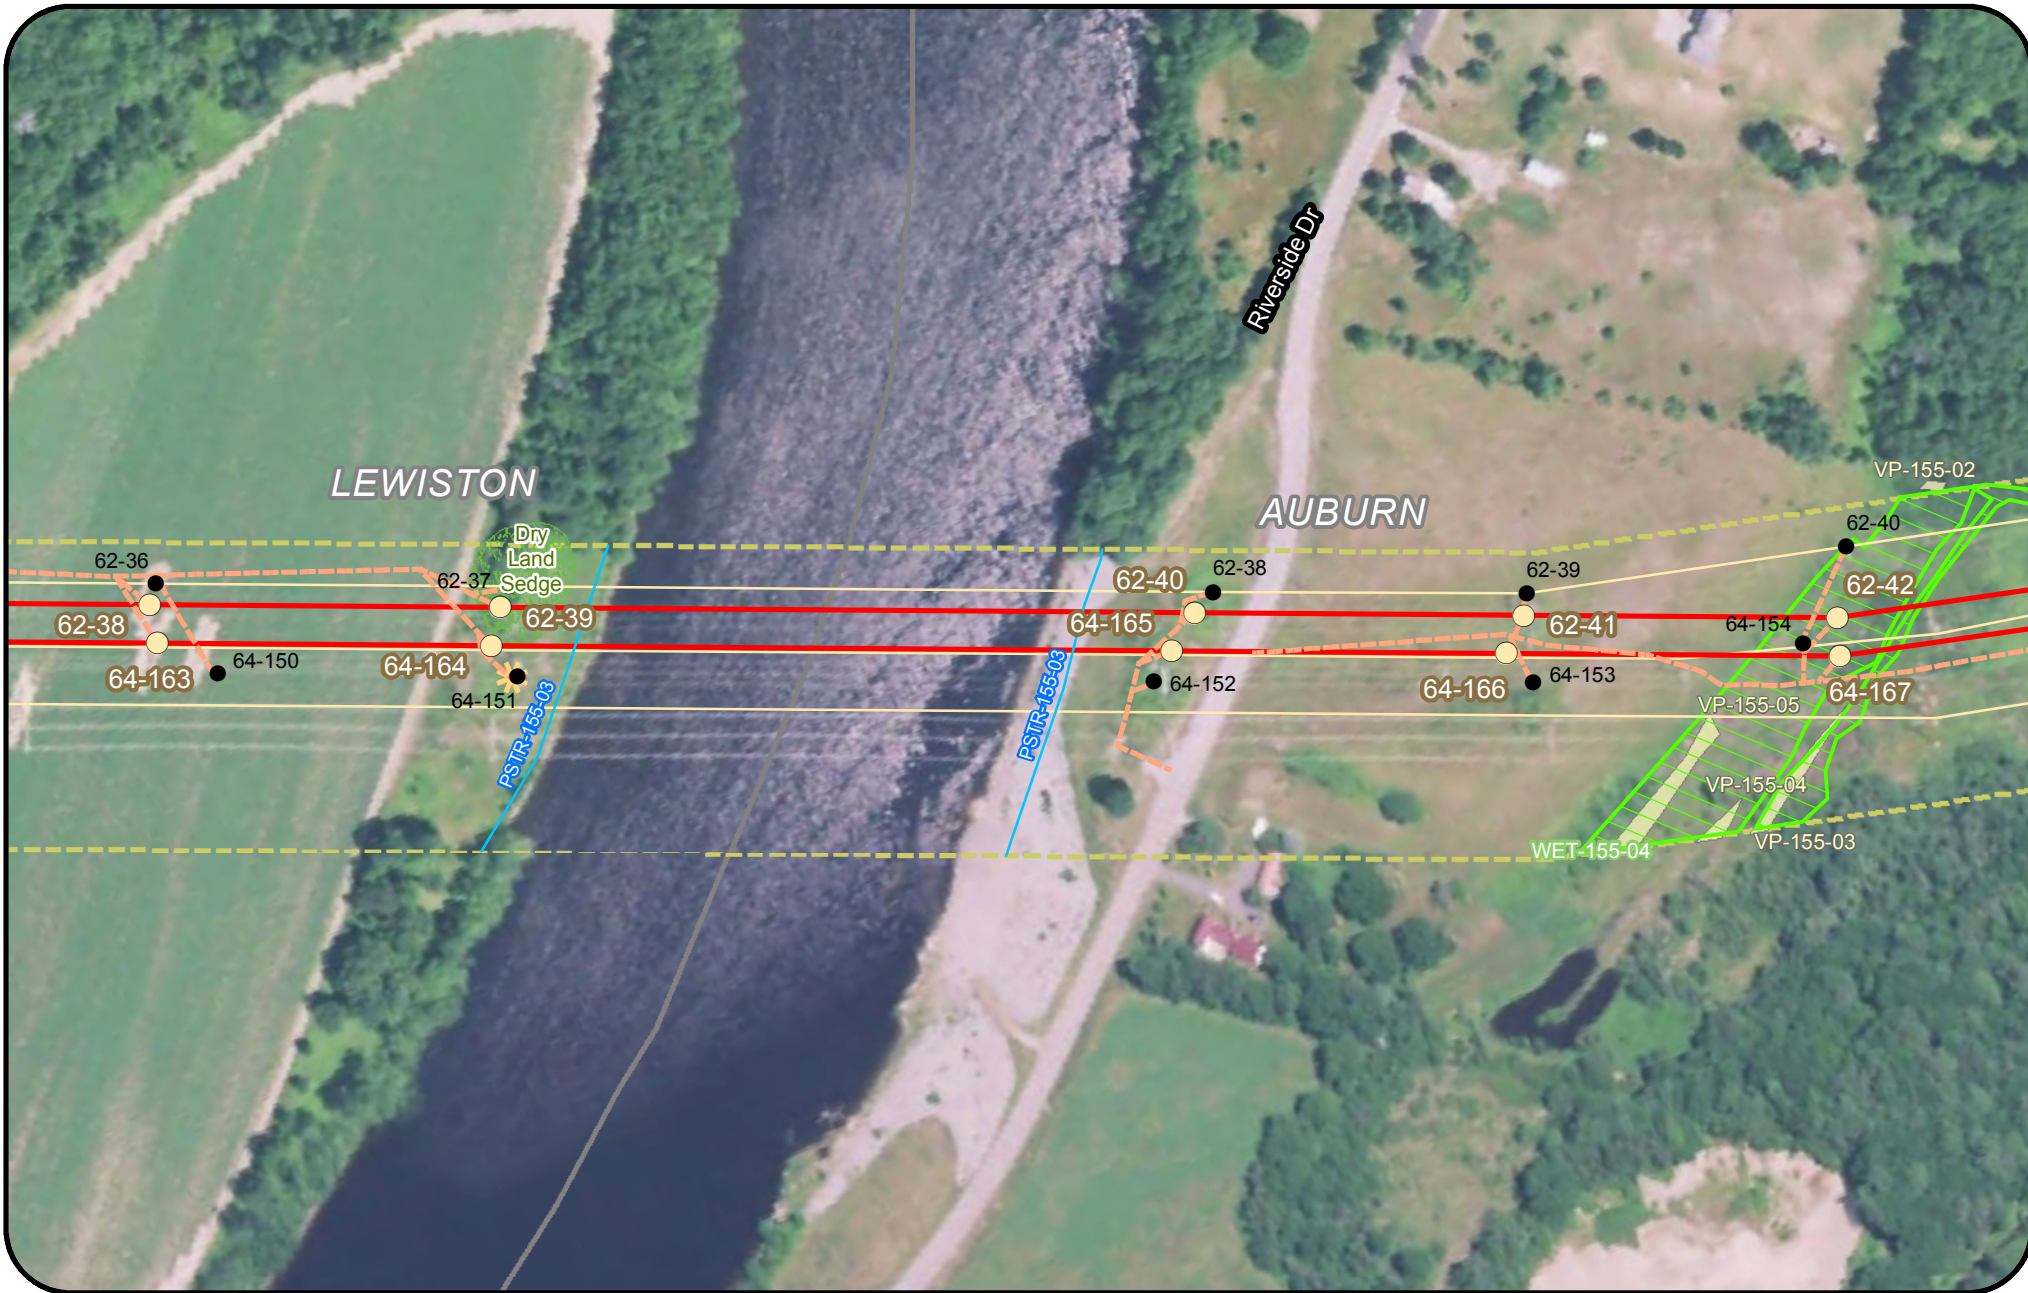

Legend

Clearing Limits	Proposed Structure	SVP/ PSVP	Waterfowl Wading Habitat (IWWH)
CMP Ownership / Easement Extent	Existing Structure	ABA	SVP and PSVP Buffer (250')
Town Boundary	Existing Substation	NVP	Substation Limit of Disturbance
Project Centerline	Proposed Converter Station	T and E Species	
Existing Transmission Line	Stream	Bald Eagle Nest	
Proposed Access Road	Wetland	Deer Wintering Area (DWA)	
	Rare Plant	Tidal Waterfowl Wading Bird Habitat (TWWH)	

New England Clean Energy Connect
 Natural Resource Maps
 Segment 4
 250
 Feet

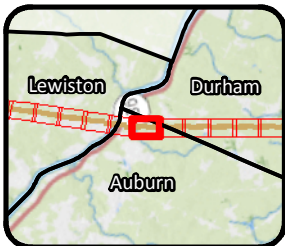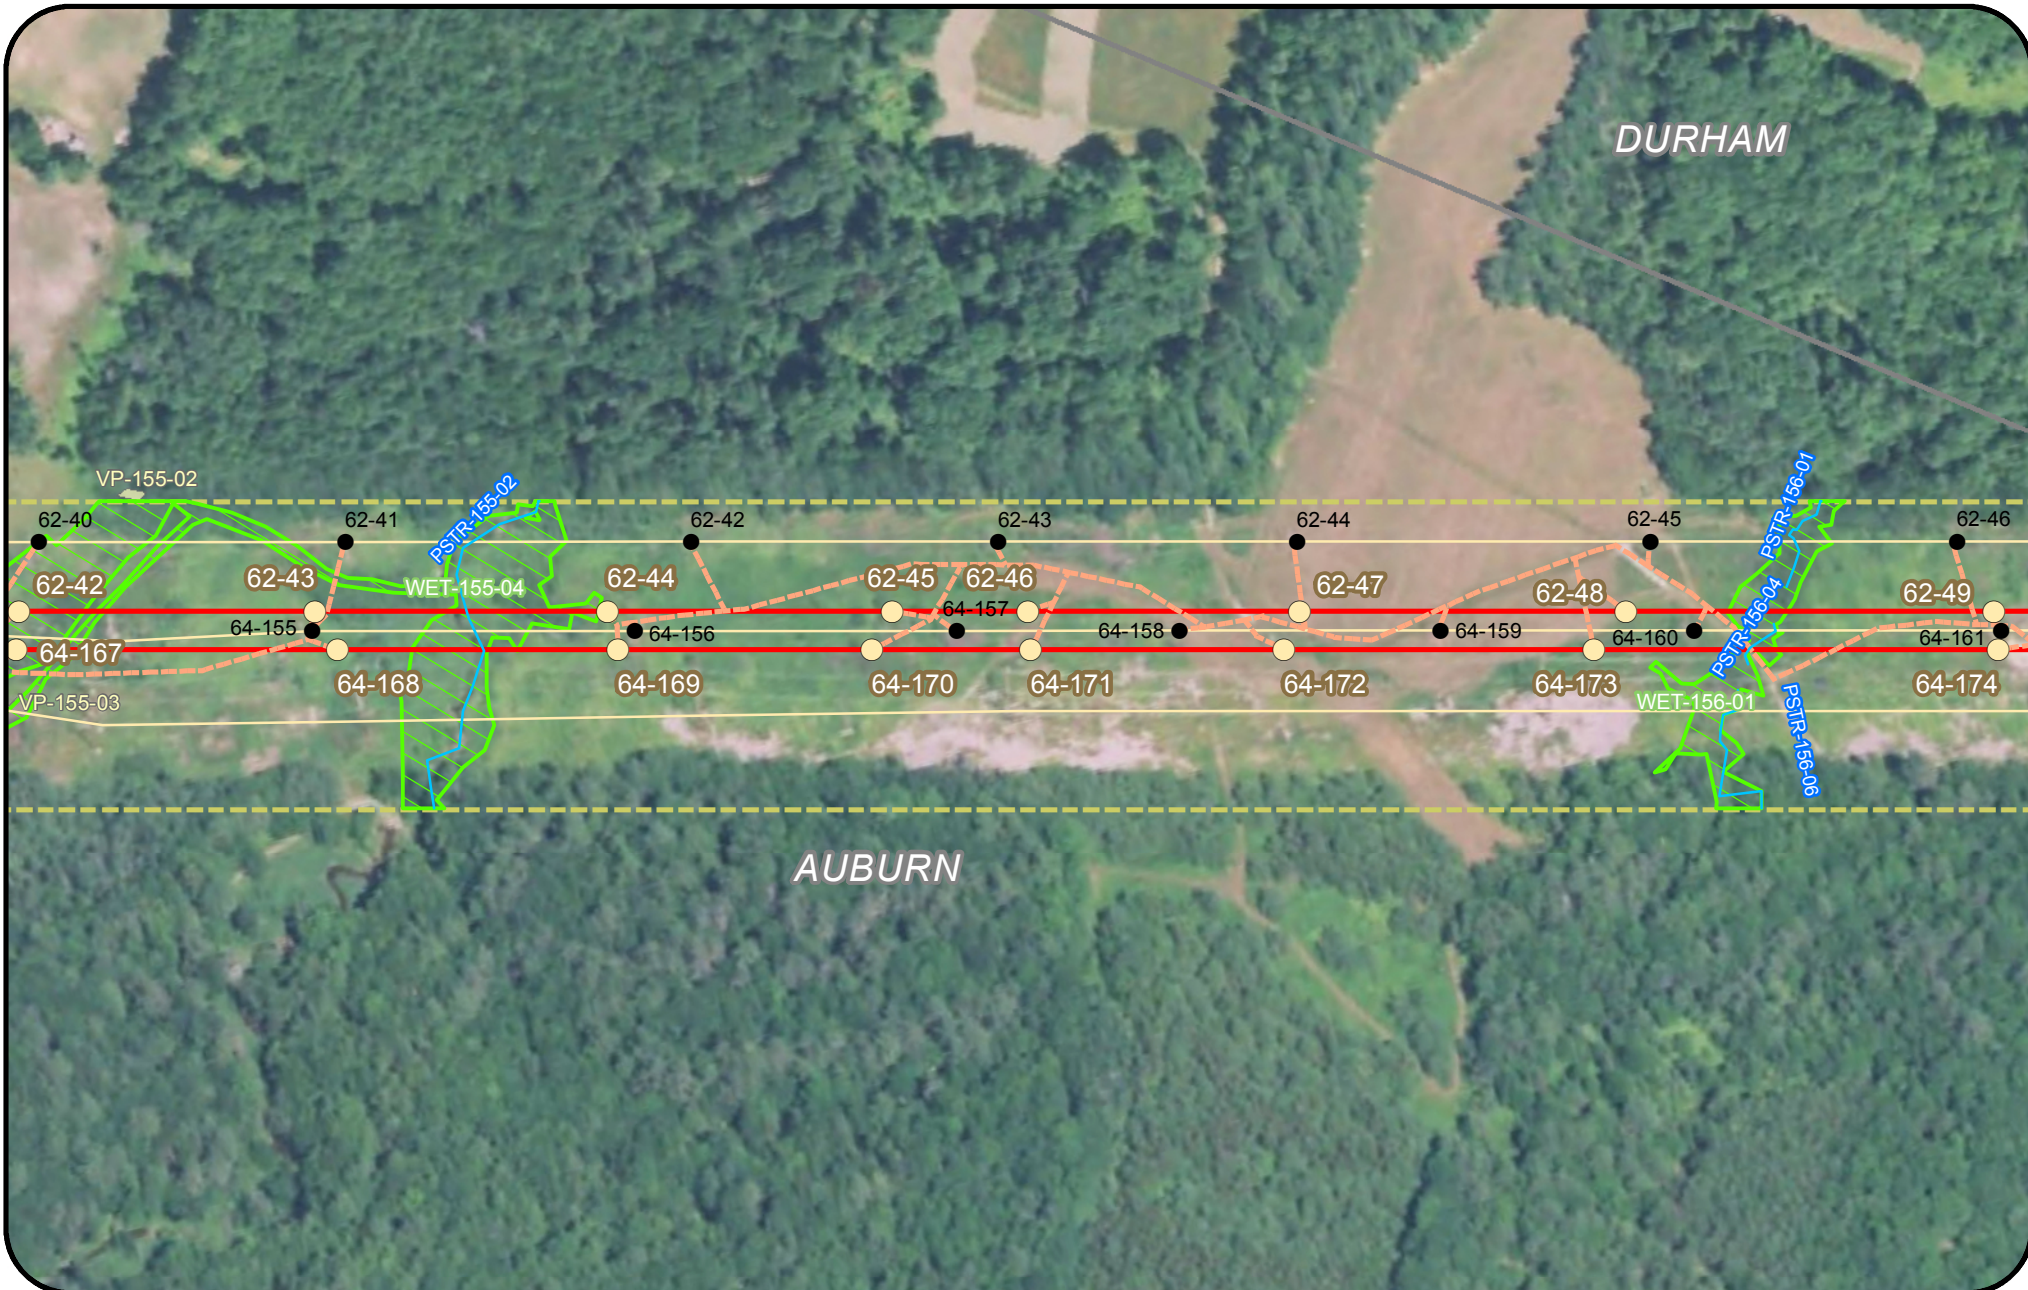


Legend

Clearing Limits	Proposed Structure	SVP/ PSVP	Waterfowl Wading Habitat (IWWH)
CMP Ownership / Easement Extent	Existing Structure	ABA	SVP and PSVP Buffer (250')
Town Boundary	Existing Substation	NVP	Substation Limit of Disturbance
Project Centerline	Proposed Converter Station	T and E Species	
Existing Transmission Line	Stream	Bald Eagle Nest	
Proposed Access Road	Wetland	Deer Wintering Area (DWA)	
	Rare Plant	Tidal Waterfowl Wading Bird Habitat (TWWH)	

New England Clean Energy Connect
 Natural Resource Maps
 Segment 4
 250


CENTRAL MAINE POWER

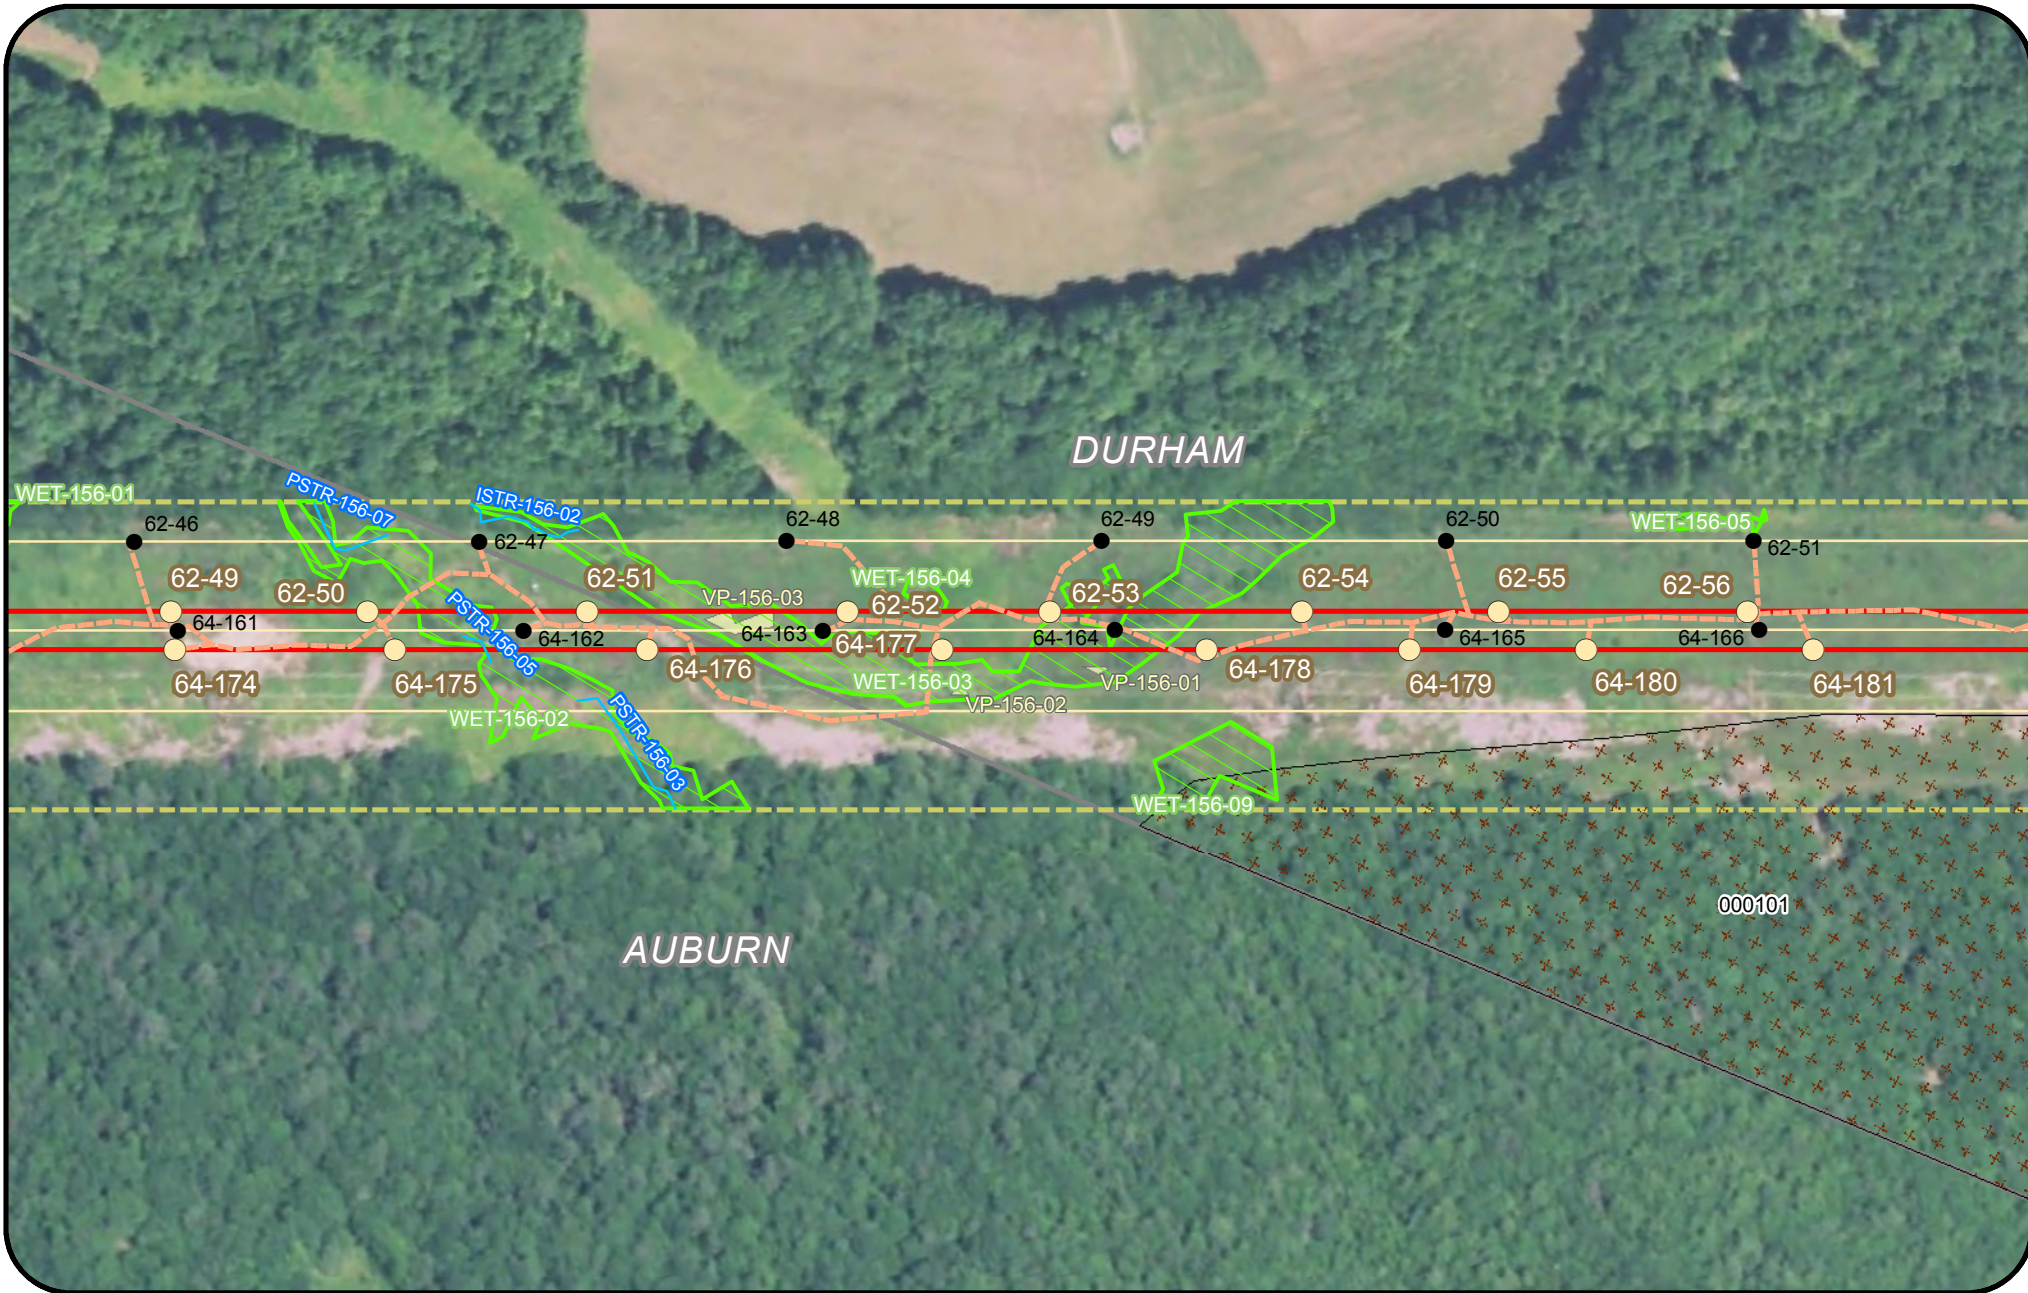

Legend

Clearing Limits	Proposed Structure	SVP/PSVP	Waterfowl Wading Habitat (IWWH)
CMP Ownership / Easement Extent	Existing Structure	ABA	SVP and PSVP Buffer (250')
Town Boundary	Existing Substation	NVP	Substation Limit of Disturbance
Project Centerline	Proposed Converter Station	T and E Species	
Existing Transmission Line	Stream	Bald Eagle Nest	
Proposed Access Road	Wetland	Deer Wintering Area (DWA)	
	Rare Plant	Tidal Waterfowl Wading Bird Habitat (TWWH)	



**New England
Clean Energy
Connect**
 Natural Resource Maps
 Segment 4
 250
 Feet

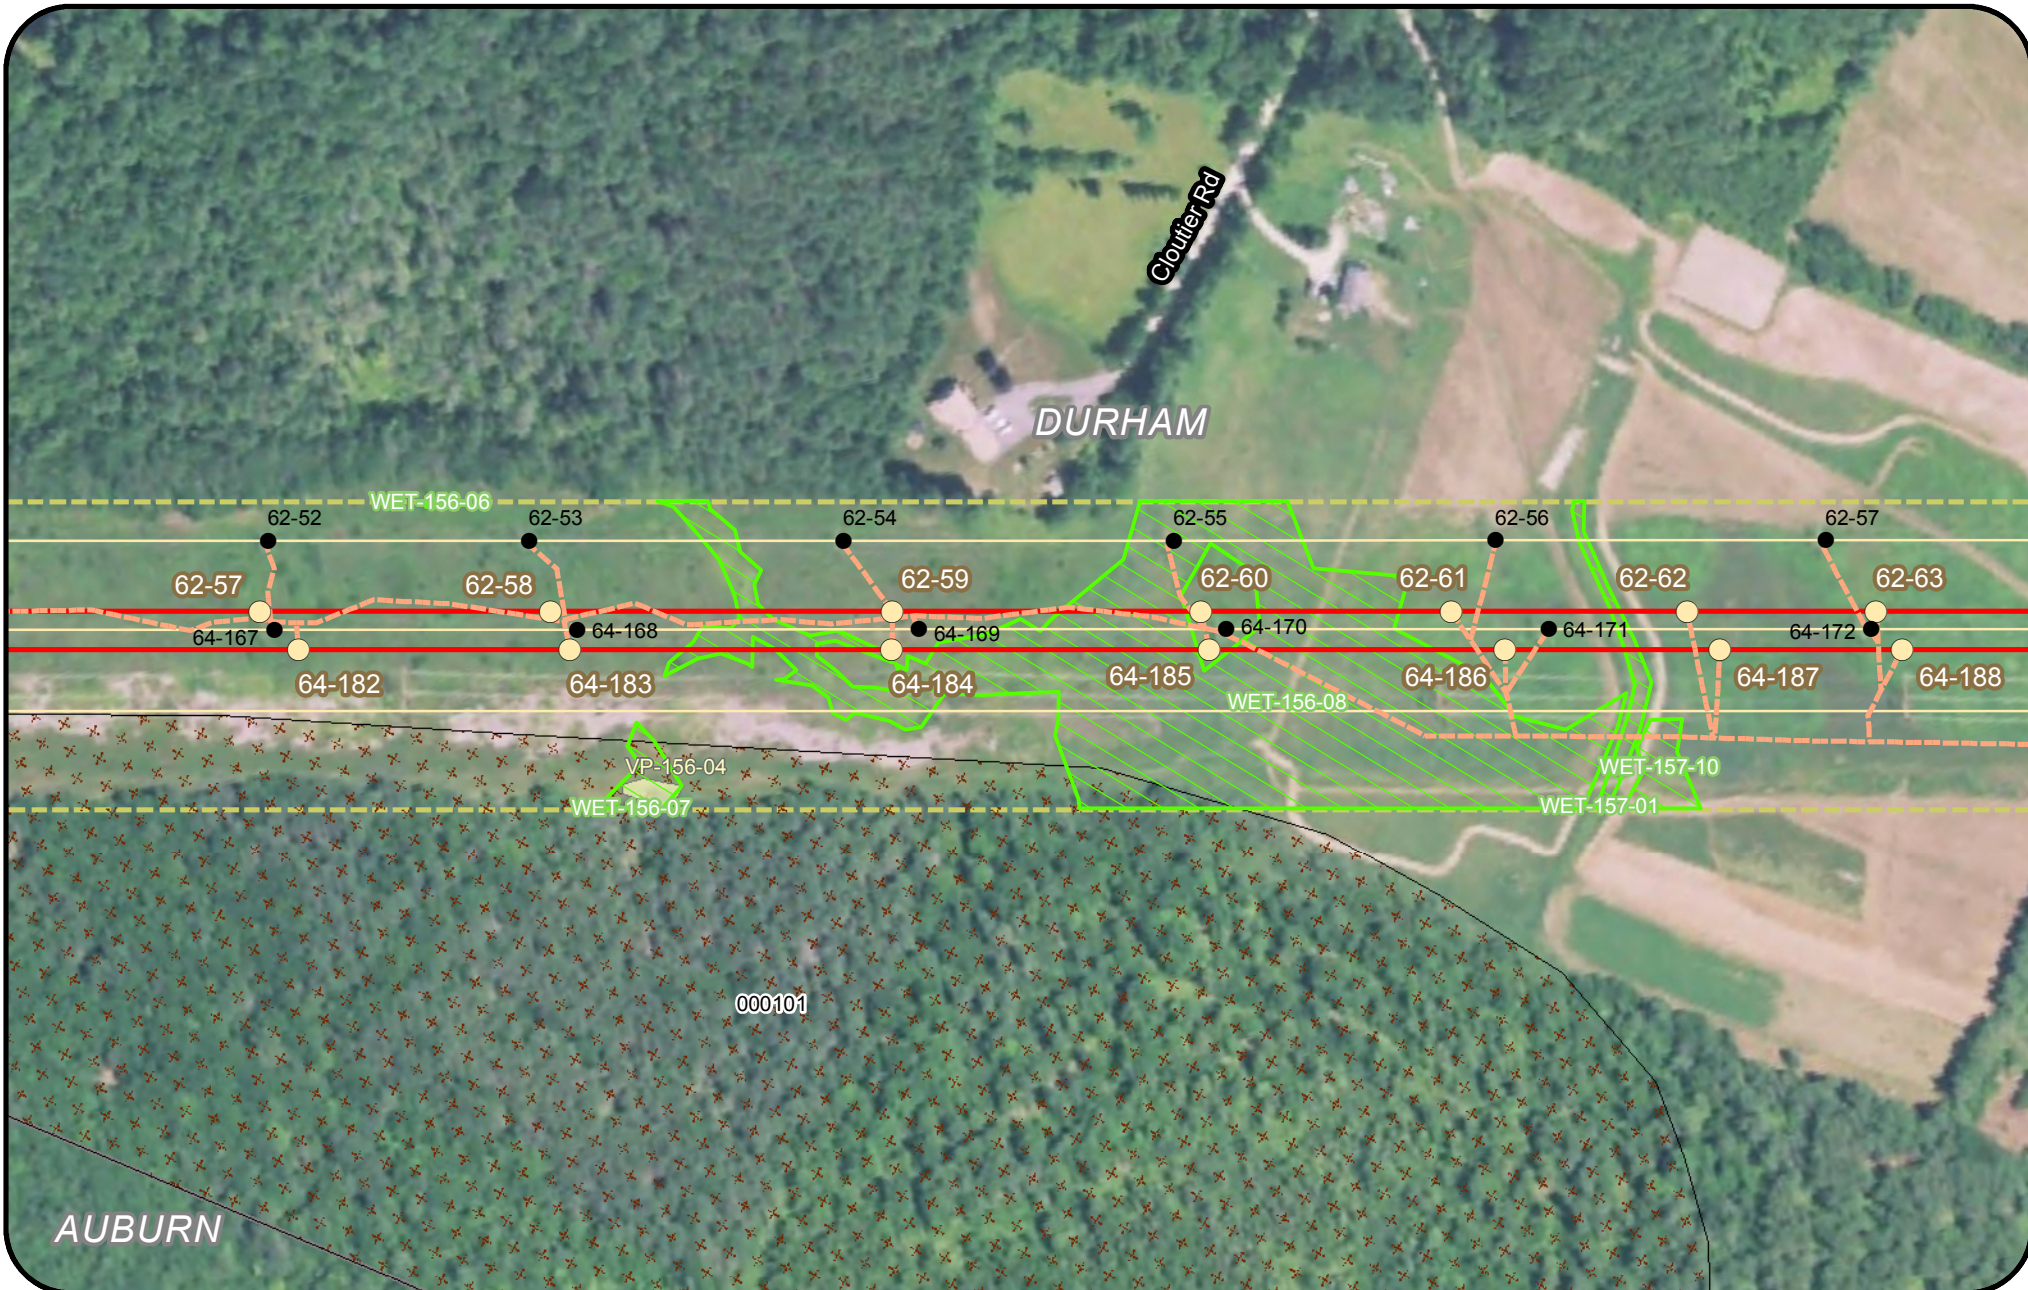

Legend			
Clearing Limits	Proposed Structure	SVP/ PSVP	Waterfowl Wading Habitat (IWWH)
CMP Ownership / Easement Extent	Existing Structure	ABA	SVP and PSVP Buffer (250')
Town Boundary	Existing Substation	NVP	Substation Limit of Disturbance
Project Centerline	Proposed Converter Station	T and E Species	
Existing Transmission Line	Stream	Bald Eagle Nest	
Proposed Access Road	Wetland	Deer Wintering Area (DWA)	
	Rare Plant	Tidal Waterfowl Wading Bird Habitat (TWWH)	

New England Clean Energy Connect
 Natural Resource Maps
 Segment 4
 250



CENTRAL MAINE POWER

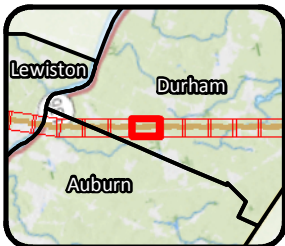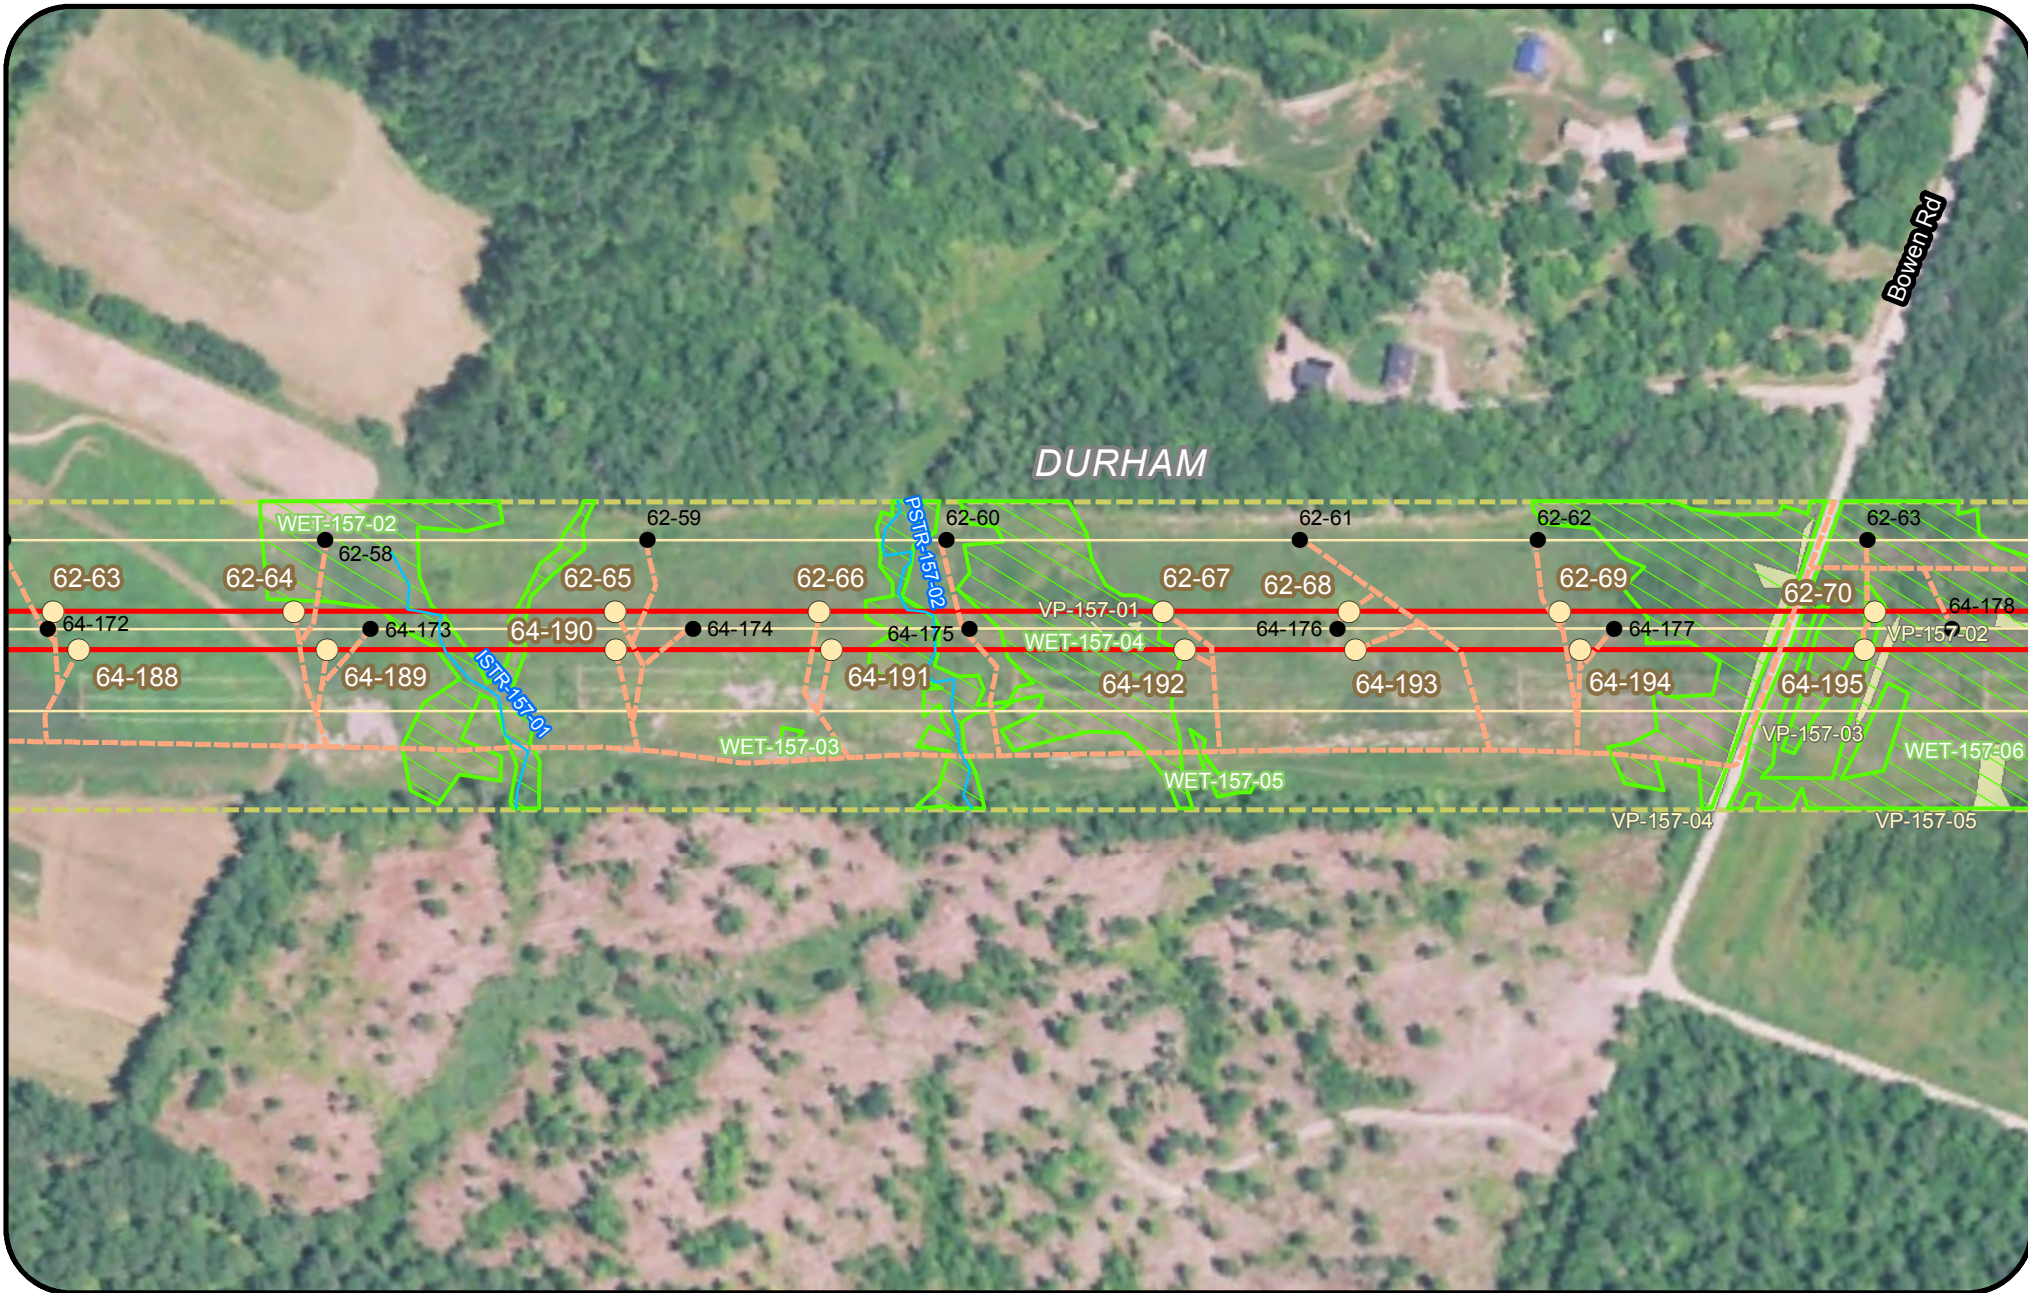

Legend			
Clearing Limits	Proposed Structure	SVP/ PSVP	Waterfowl Wading Habitat (IWWH)
CMP Ownership / Easement Extent	Existing Structure	ABA	SVP and PSVP Buffer (250')
Town Boundary	Existing Substation	NVP	Substation Limit of Disturbance
Project Centerline	Proposed Converter Station	T and E Species	
Existing Transmission Line	Stream	Bald Eagle Nest	
Proposed Access Road	Wetland	Deer Wintering Area (DWA)	
	Rare Plant	Tidal Waterfowl Wading Bird Habitat (TWWH)	

New England Clean Energy Connect
 Natural Resource Maps
 Segment 4
 250

CENTRAL MAINE POWER

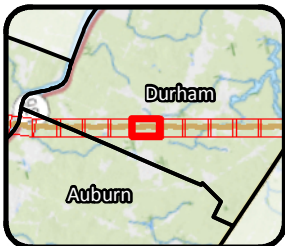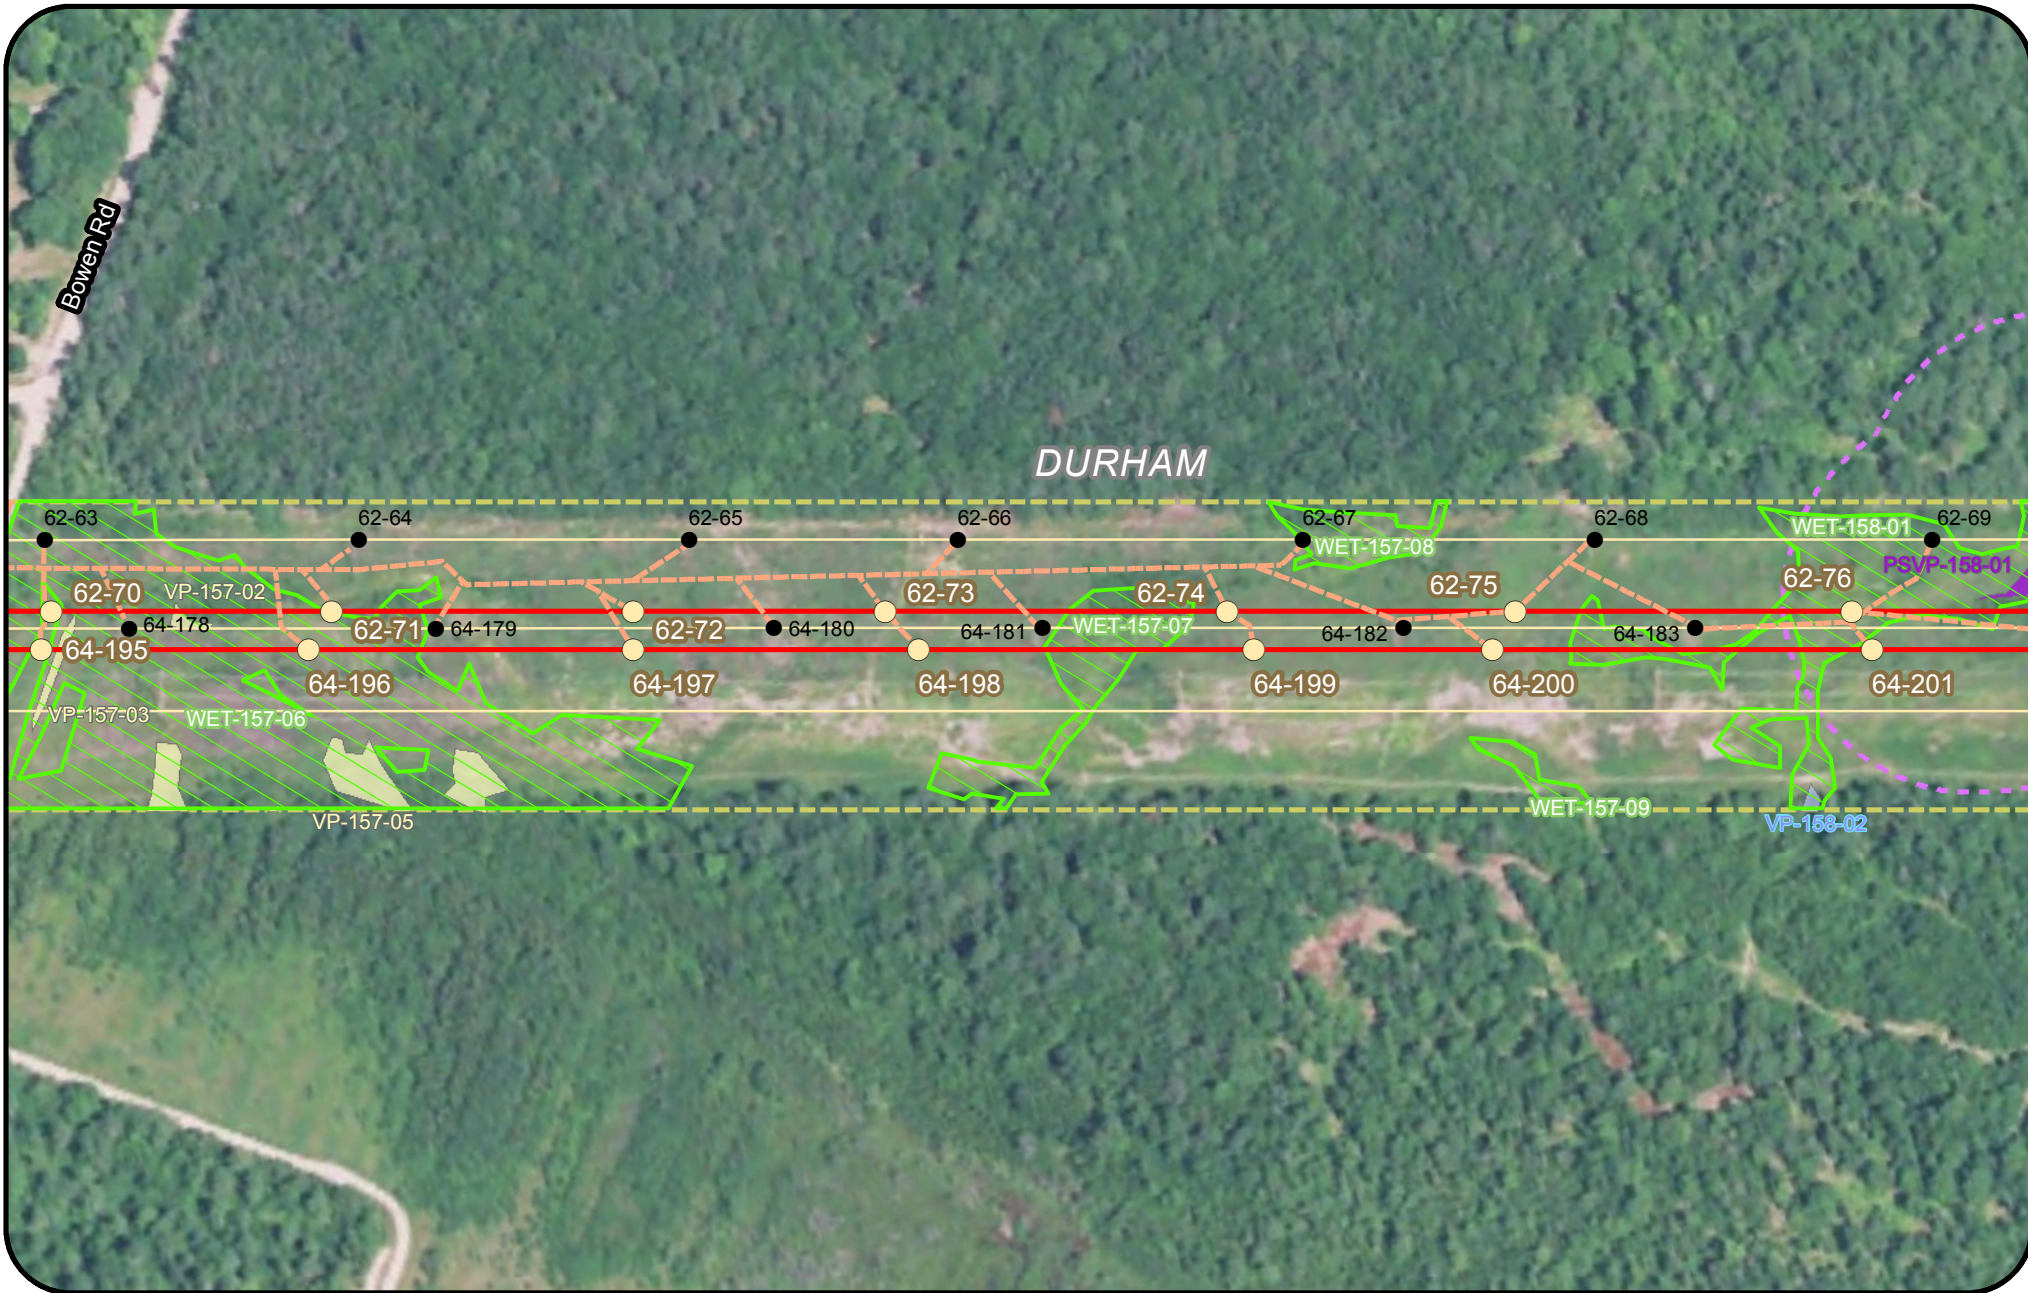


Legend

Clearing Limits	Proposed Structure	SVP/ PSVP	Waterfowl Wading Habitat (IWWH)
CMP Ownership / Easement Extent	Existing Structure	ABA	SVP and PSVP Buffer (250')
Town Boundary	Existing Substation	NVP	Substation Limit of Disturbance
Project Centerline	Proposed Converter Station	T and E Species	
Existing Transmission Line	Stream	Bald Eagle Nest	
Proposed Access Road	Wetland	Deer Wintering Area (DWA)	
	Rare Plant	Tidal Waterfowl Wading Bird Habitat (TWWH)	

**New England
Clean Energy
Connect**
 Natural Resource Maps
 Segment 4
 250



**CENTRAL MAINE
POWER**

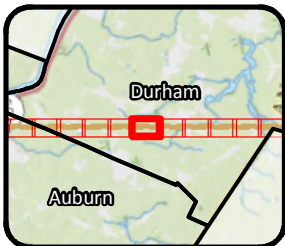

Legend			
Clearing Limits	Proposed Structure	SVP/ PSVP	Waterfowl Wading Habitat (IWWH)
CMP Ownership / Easement Extent	Existing Structure	ABA	SVP and PSVP Buffer (250')
Town Boundary	Existing Substation	NVP	Substation Limit of Disturbance
Project Centerline	Proposed Converter Station	T and E Species	
Existing Transmission Line	Stream	Bald Eagle Nest	
Proposed Access Road	Wetland	Deer Wintering Area (DWA)	
	Rare Plant	Tidal Waterfowl Wading Bird Habitat (TWWH)	

**New England
Clean Energy
Connect**
 Natural Resource Maps
 Segment 4
 250

**CENTRAL MAINE
POWER**

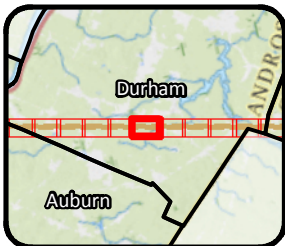
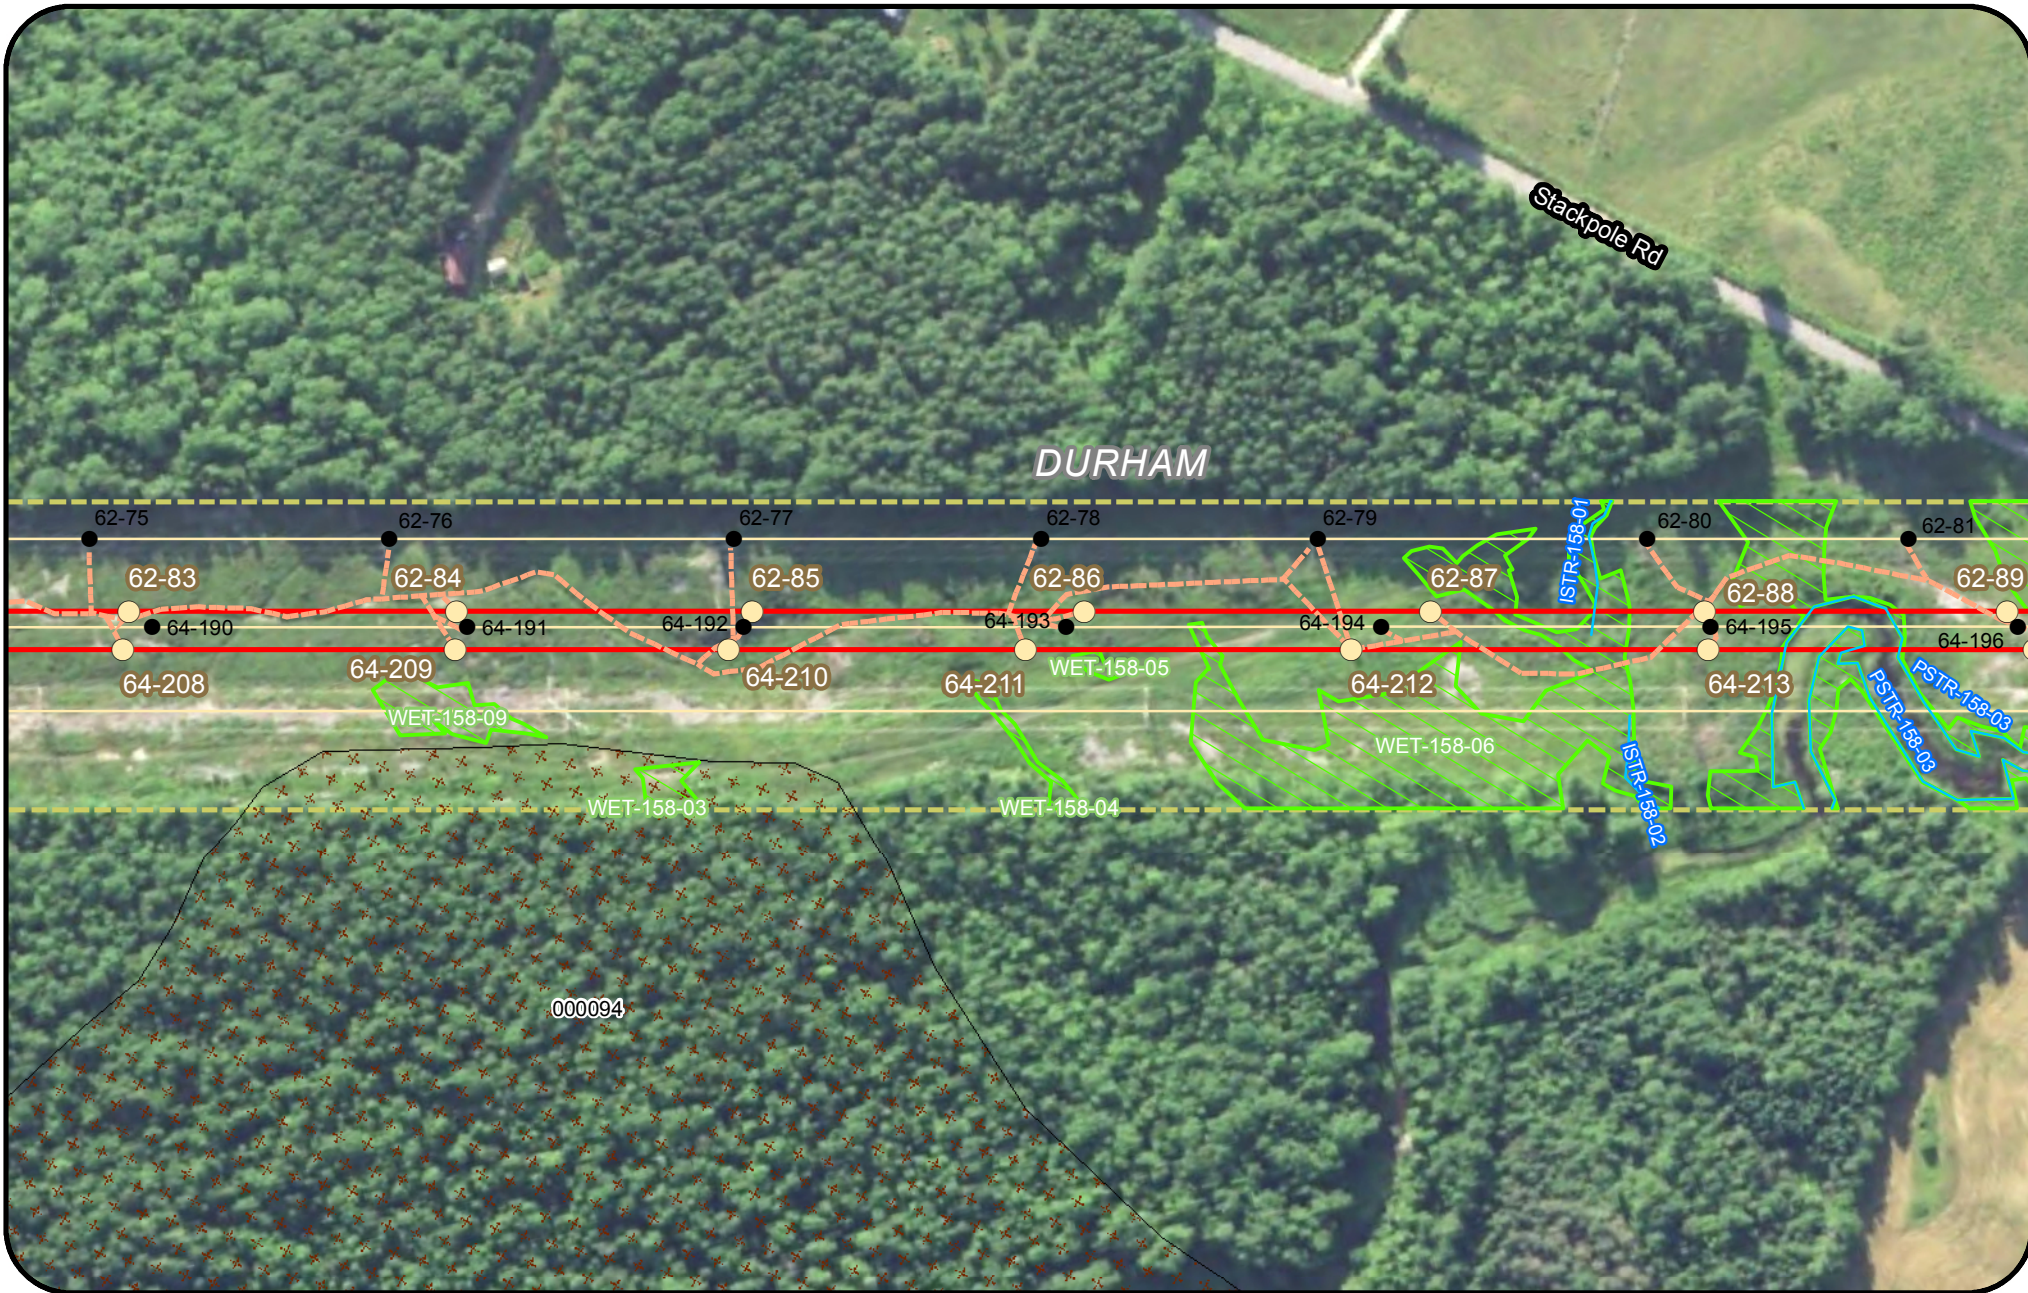


Legend

Clearing Limits	Proposed Structure	SVP/ PSVP	Waterfowl Wading Habitat (IWWH)
CMP Ownership / Easement Extent	Existing Structure	ABA	SVP and PSVP Buffer (250')
Town Boundary	Existing Substation	NVP	Substation Limit of Disturbance
Project Centerline	Proposed Converter Station	T and E Species	
Existing Transmission Line	Stream	Bald Eagle Nest	
Proposed Access Road	Wetland	Deer Wintering Area (DWA)	
	Rare Plant	Tidal Waterfowl Wading Bird Habitat (TWWH)	

New England Clean Energy Connect
 Natural Resource Maps
 Segment 4
 250
 Feet

CENTRAL MAINE POWER

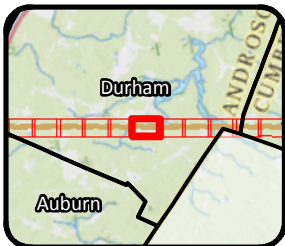
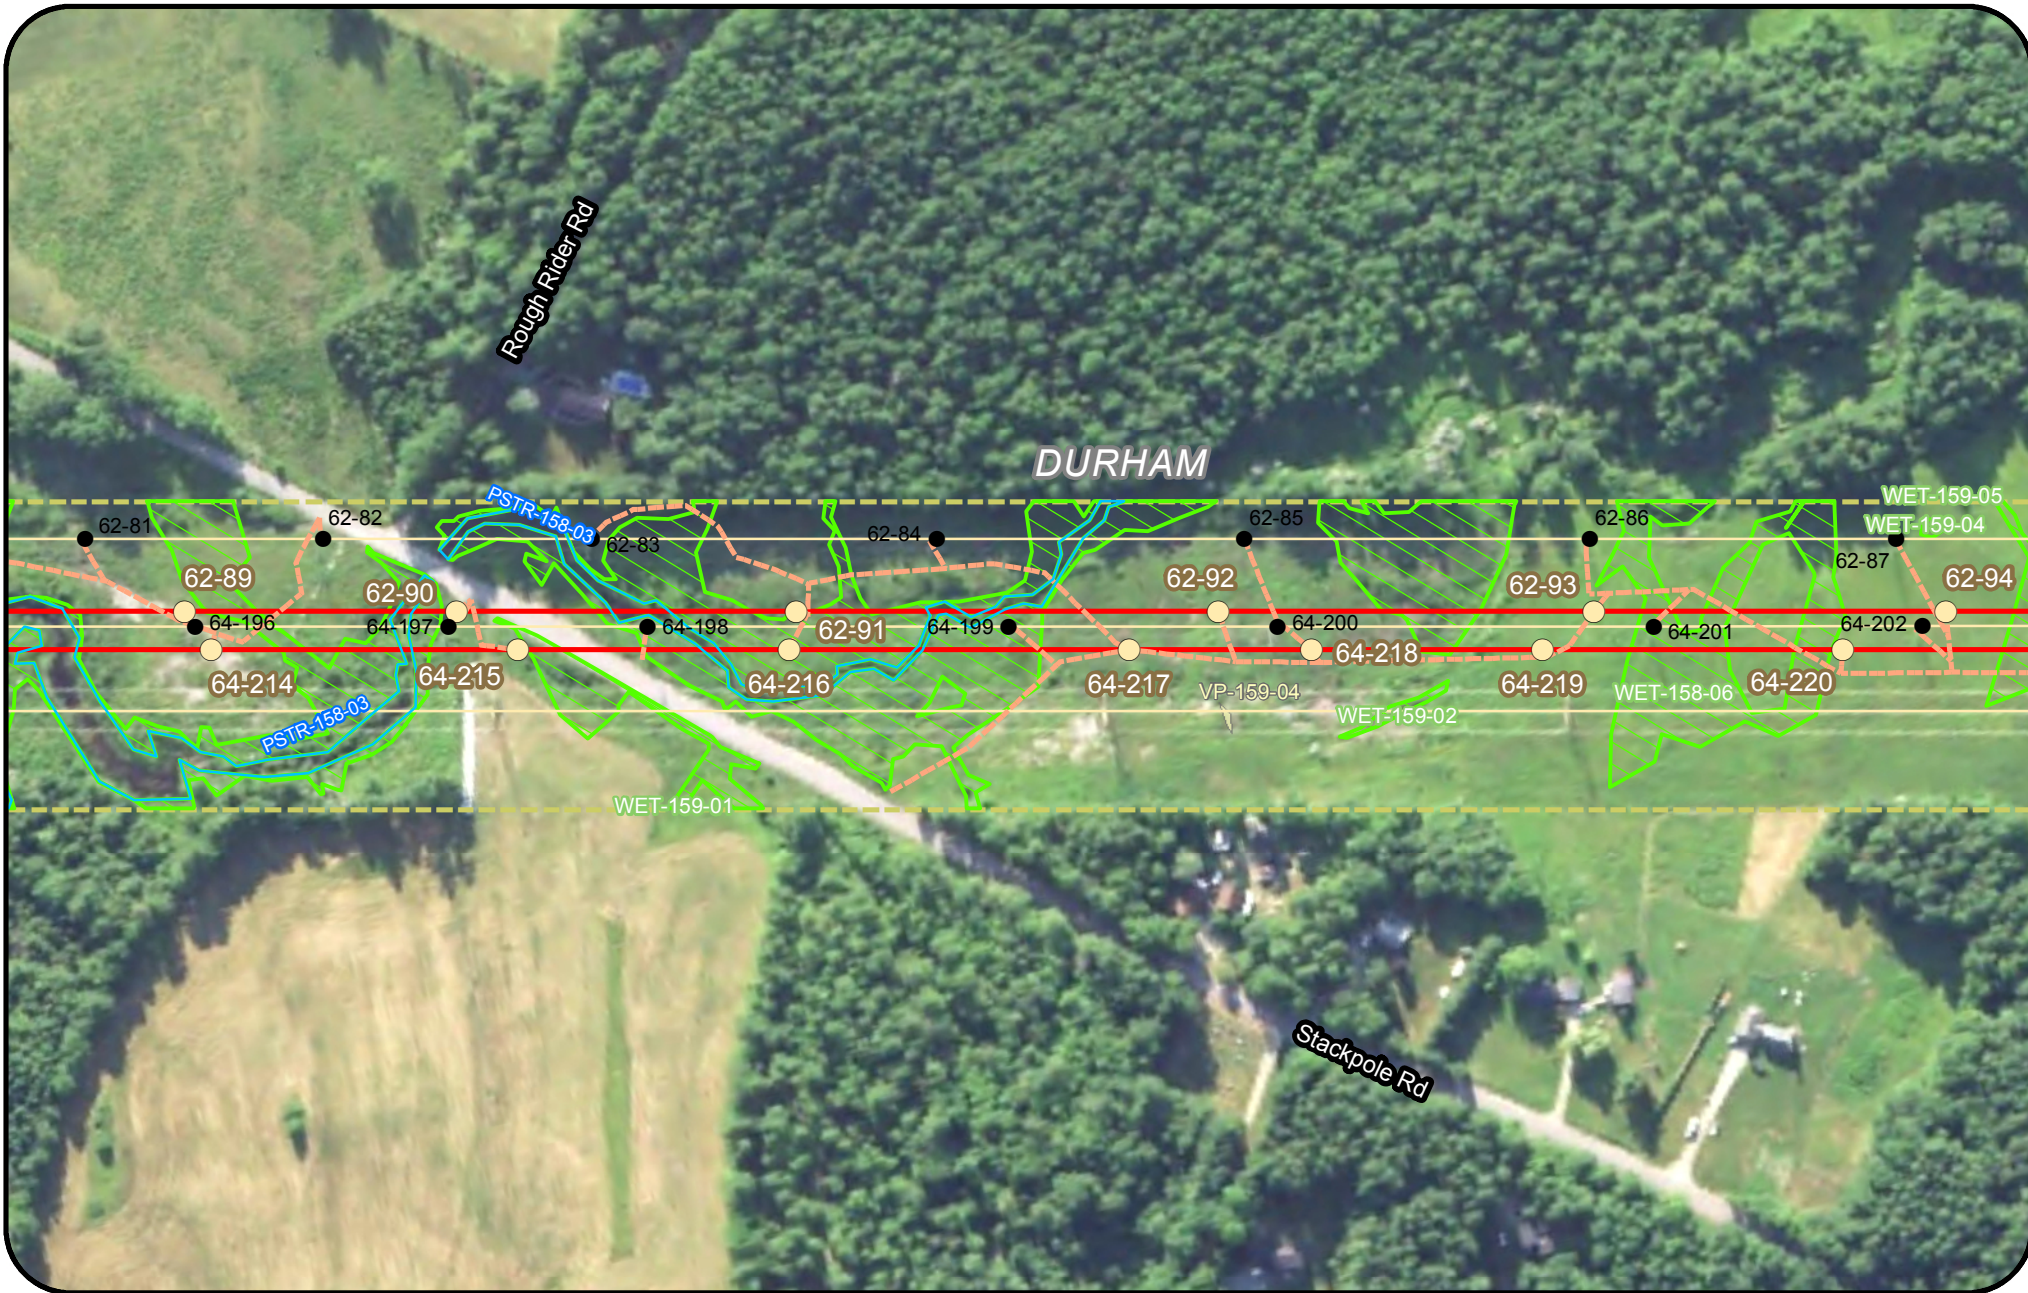


Legend

Clearing Limits	Proposed Structure	SVP / PSVP	Waterfowl Wading Habitat (IWWH)
CMP Ownership / Easement Extent	Existing Structure	ABA	SVP and PSVP Buffer (250')
Town Boundary	Existing Substation	NVP	Substation Limit of Disturbance
Project Centerline	Proposed Converter Station	T and E Species	
Existing Transmission Line	Stream	Bald Eagle Nest	
Proposed Access Road	Wetland	Deer Wintering Area (DWA)	
	Rare Plant	Tidal Waterfowl Wading Bird Habitat (TWWH)	

New England Clean Energy Connect
 Natural Resource Maps
 Segment 4
 250
 Feet

CENTRAL MAINE POWER

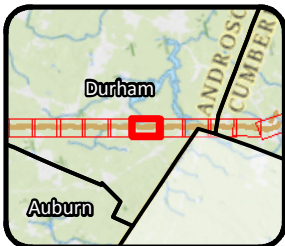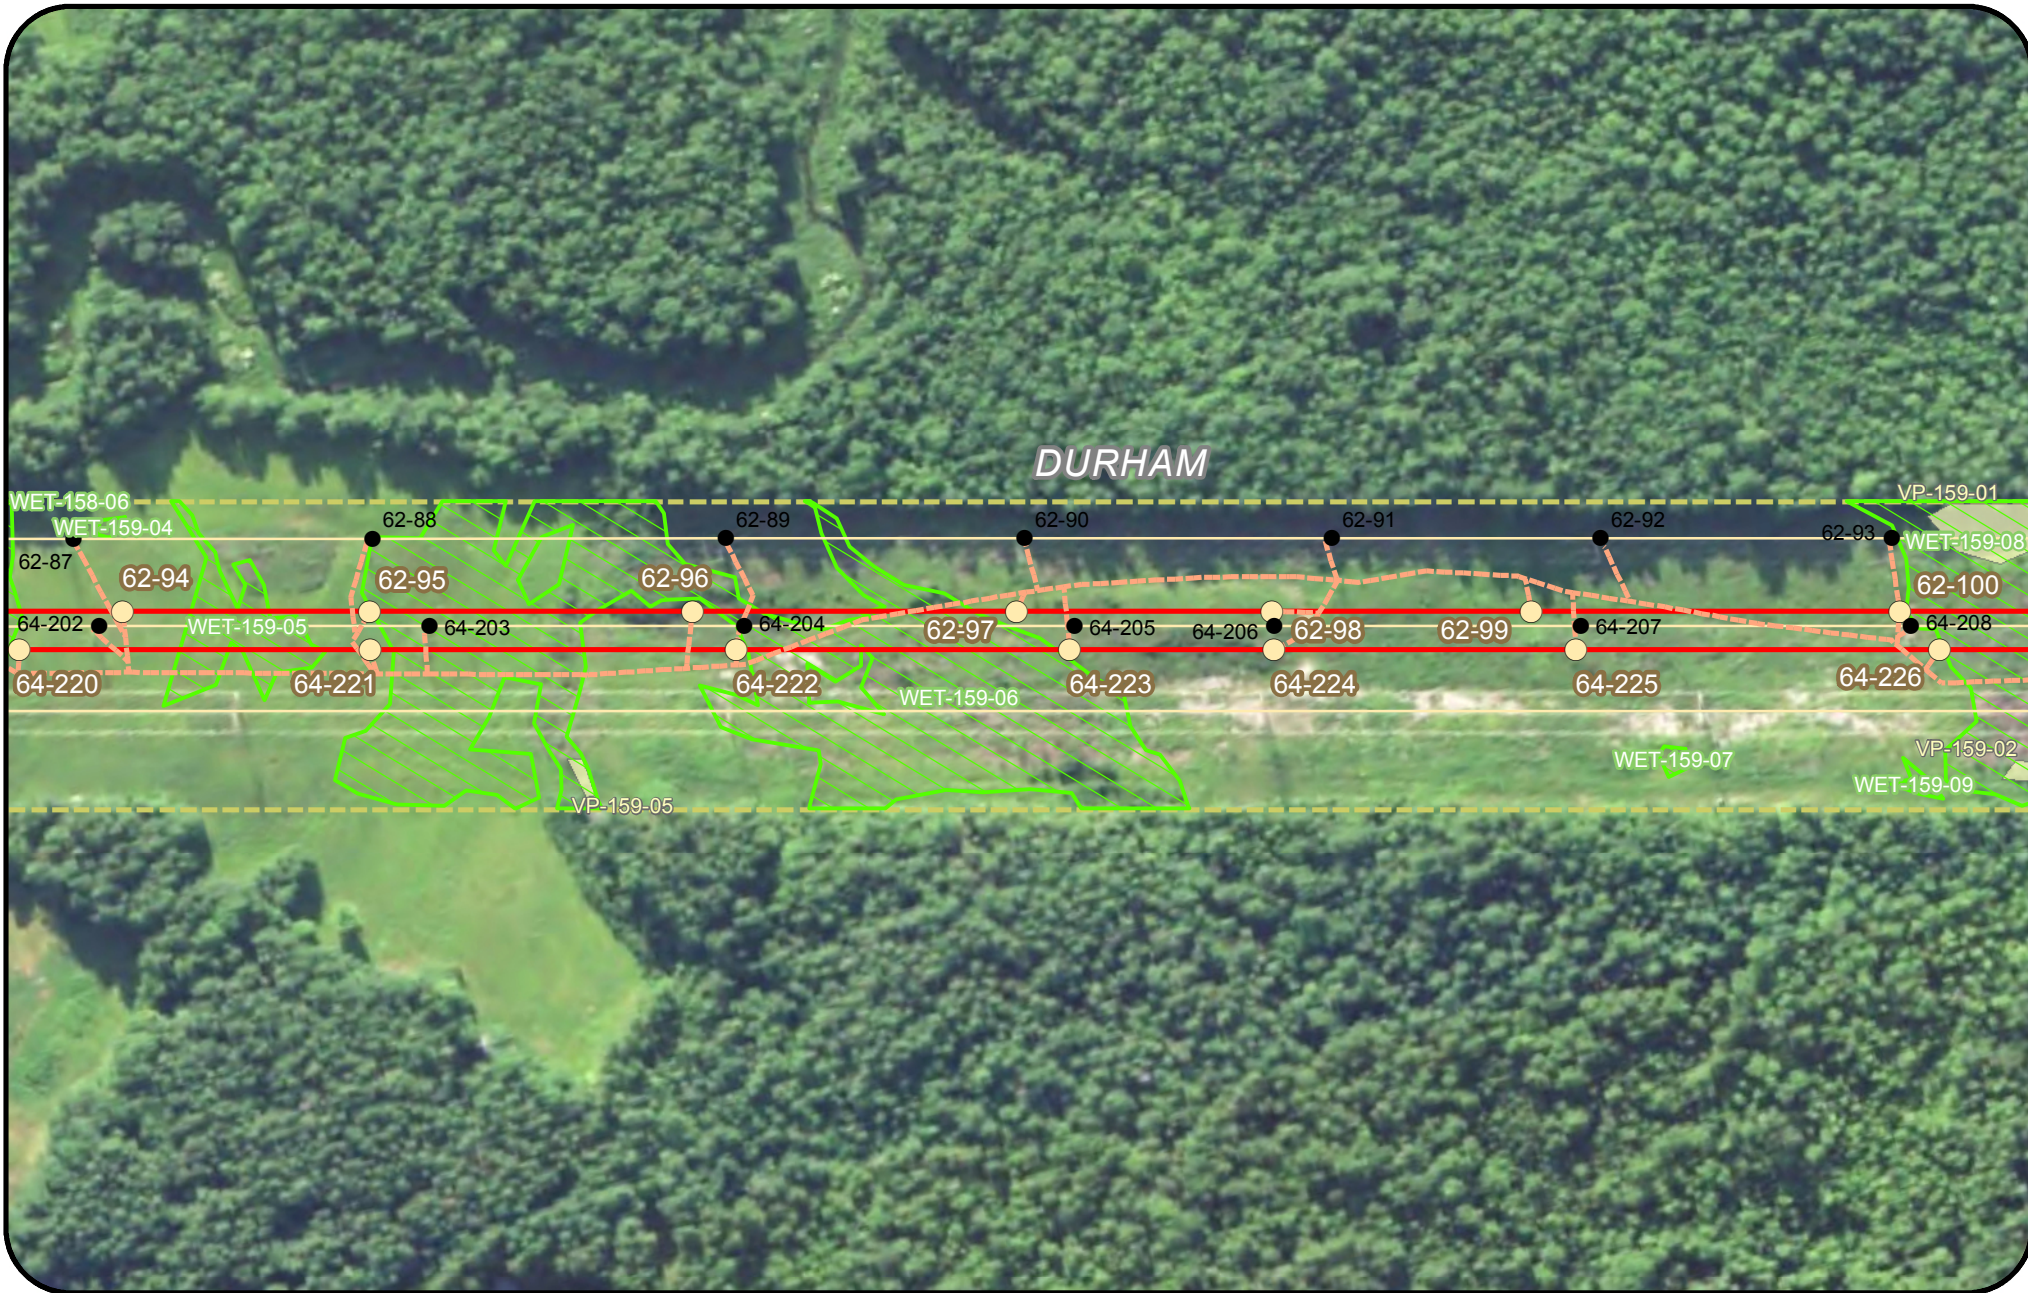

Legend



Clearing Limits	Proposed Structure	SVP/ PSVP	Waterfowl Wading Habitat (IWWH)
CMP Ownership / Easement Extent	Existing Structure	ABA	SVP and PSVP Buffer (250')
Town Boundary	Existing Substation	NVP	Substation Limit of Disturbance
Project Centerline	Proposed Converter Station	T and E Species	
Existing Transmission Line	Stream	Bald Eagle Nest	
Proposed Access Road	Wetland	Deer Wintering Area (DWA)	
	Rare Plant	Tidal Waterfowl Wading Bird Habitat (TWWH)	

**New England
Clean Energy
Connect**

Natural Resource Maps
Segment 4
250

250 Feet


**CENTRAL MAINE
POWER**

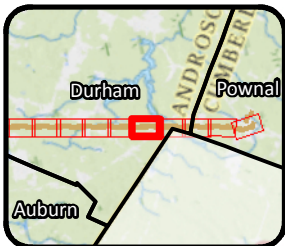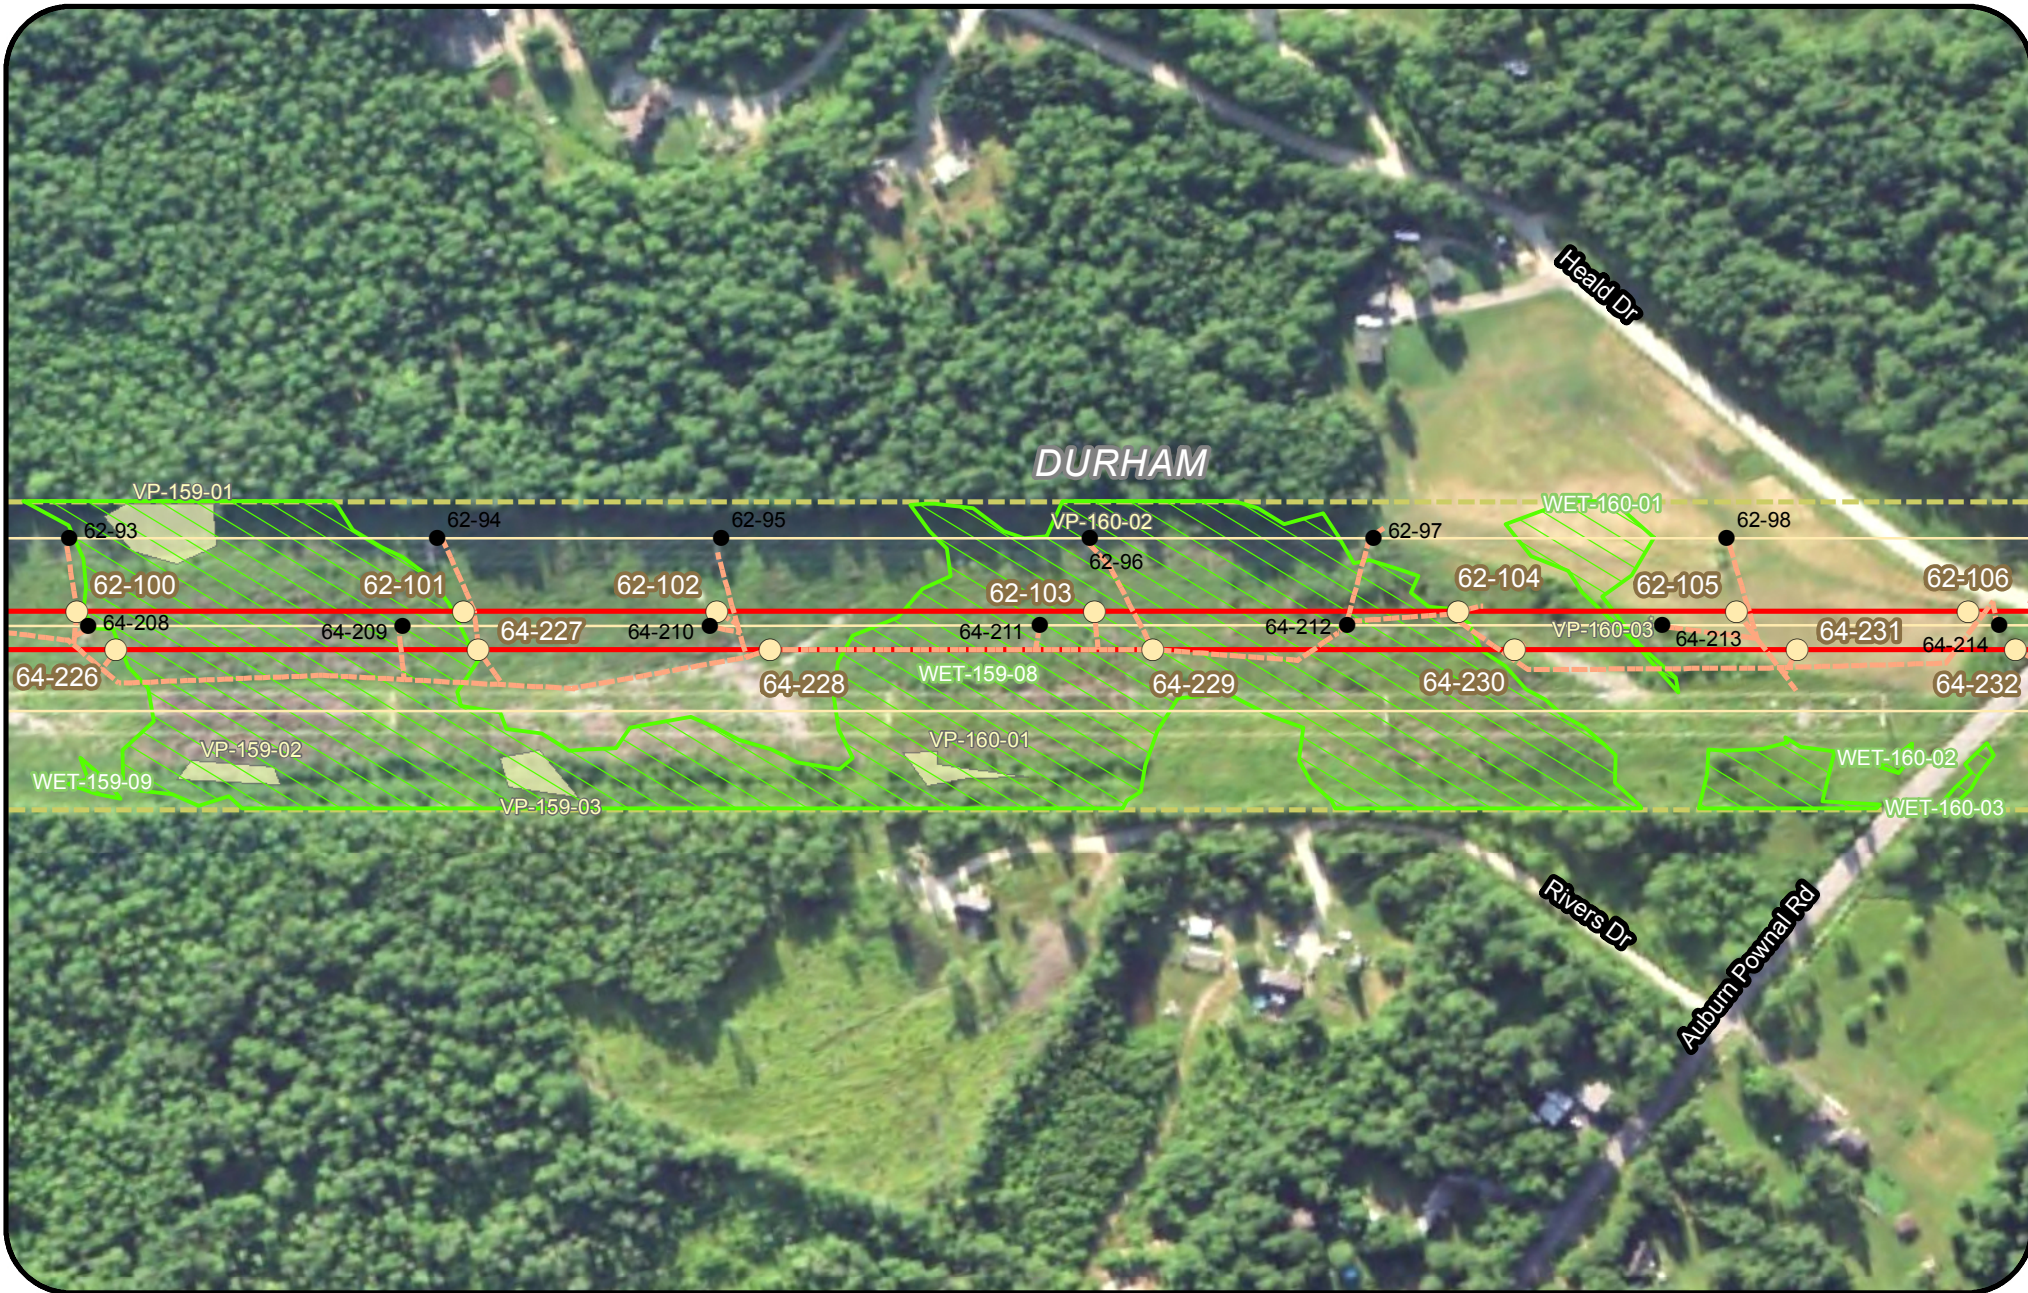

Legend			
Clearing Limits	Proposed Structure	SVP/ PSVP	Waterfowl Wading Habitat (IWWH)
CMP Ownership / Easement Extent	Existing Structure	ABA	SVP and PSVP Buffer (250')
Town Boundary	Existing Substation	NVP	Substation Limit of Disturbance
Project Centerline	Proposed Converter Station	T and E Species	
Existing Transmission Line	Stream	Bald Eagle Nest	
Proposed Access Road	Wetland	Deer Wintering Area (DWA)	
	Rare Plant	Tidal Waterfowl Wading Bird Habitat (TWWH)	

New England Clean Energy Connect
 Natural Resource Maps
 Segment 4
 250



CENTRAL MAINE POWER

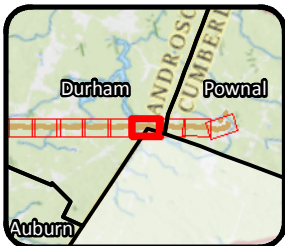

Legend			
Clearing Limits	Proposed Structure	SVP/ PSVP	Waterfowl Wading Habitat (IWWH)
CMP Ownership / Easement Extent	Existing Structure	ABA	SVP and PSVP Buffer (250')
Town Boundary	Existing Substation	NVP	Substation Limit of Disturbance
Project Centerline	Proposed Converter Station	T and E Species	
Existing Transmission Line	Stream	Bald Eagle Nest	
Proposed Access Road	Wetland	Deer Wintering Area (DWA)	
	Rare Plant	Tidal Waterfowl Wading Bird Habitat (TWWH)	

New England Clean Energy Connect
 Natural Resource Maps
 Segment 4
 250


CENTRAL MAINE POWER

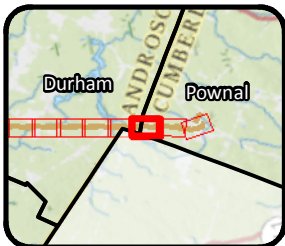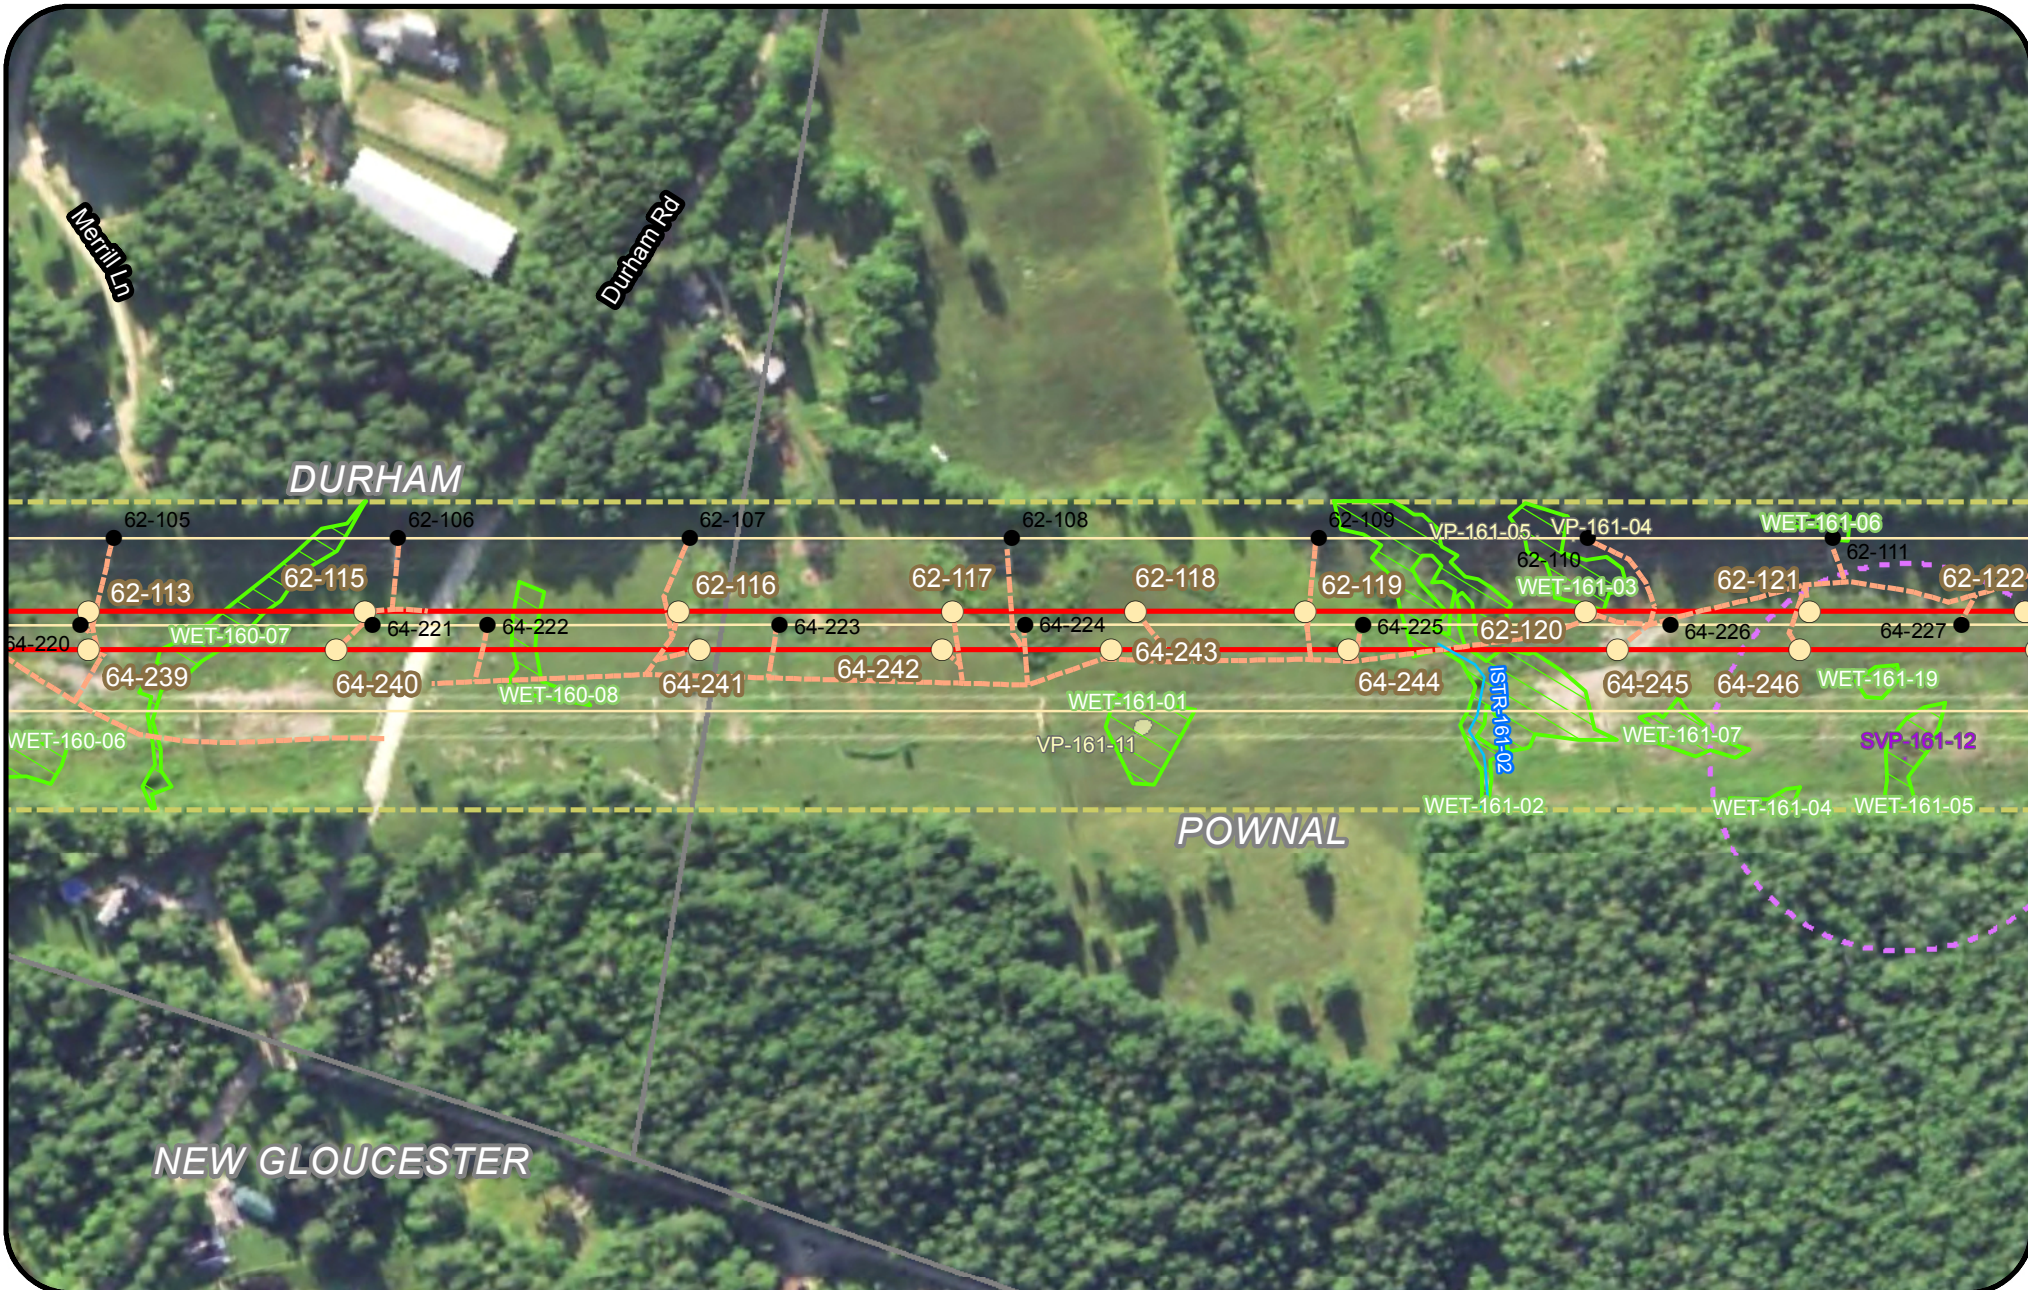

Legend			
	Proposed Structure		
	Existing Structure		
	Existing Substation		
	Proposed Converter Station		
	Stream		
	Wetland		
	Rare Plant		

New England Clean Energy Connect
 Natural Resource Maps
 Segment 4
 250



CENTRAL MAINE POWER

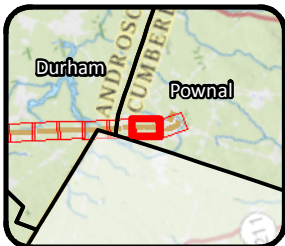

Legend			
Clearing Limits	Proposed Structure	SVP/PSVP	Waterfowl Wading Habitat (IWWH)
CMP Ownership / Easement Extent	Existing Structure	ABA	SVP and PSVP Buffer (250')
Town Boundary	Existing Substation	NVP	Substation Limit of Disturbance
Project Centerline	Proposed Converter Station	T and E Species	
Existing Transmission Line	Stream	Bald Eagle Nest	
Proposed Access Road	Wetland	Deer Wintering Area (DWA)	
	Rare Plant	Tidal Waterfowl Wading Bird Habitat (TWWH)	

**New England
Clean Energy
Connect**
 Natural Resource Maps
 Segment 4
 250

**CENTRAL MAINE
POWER**

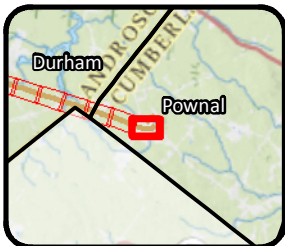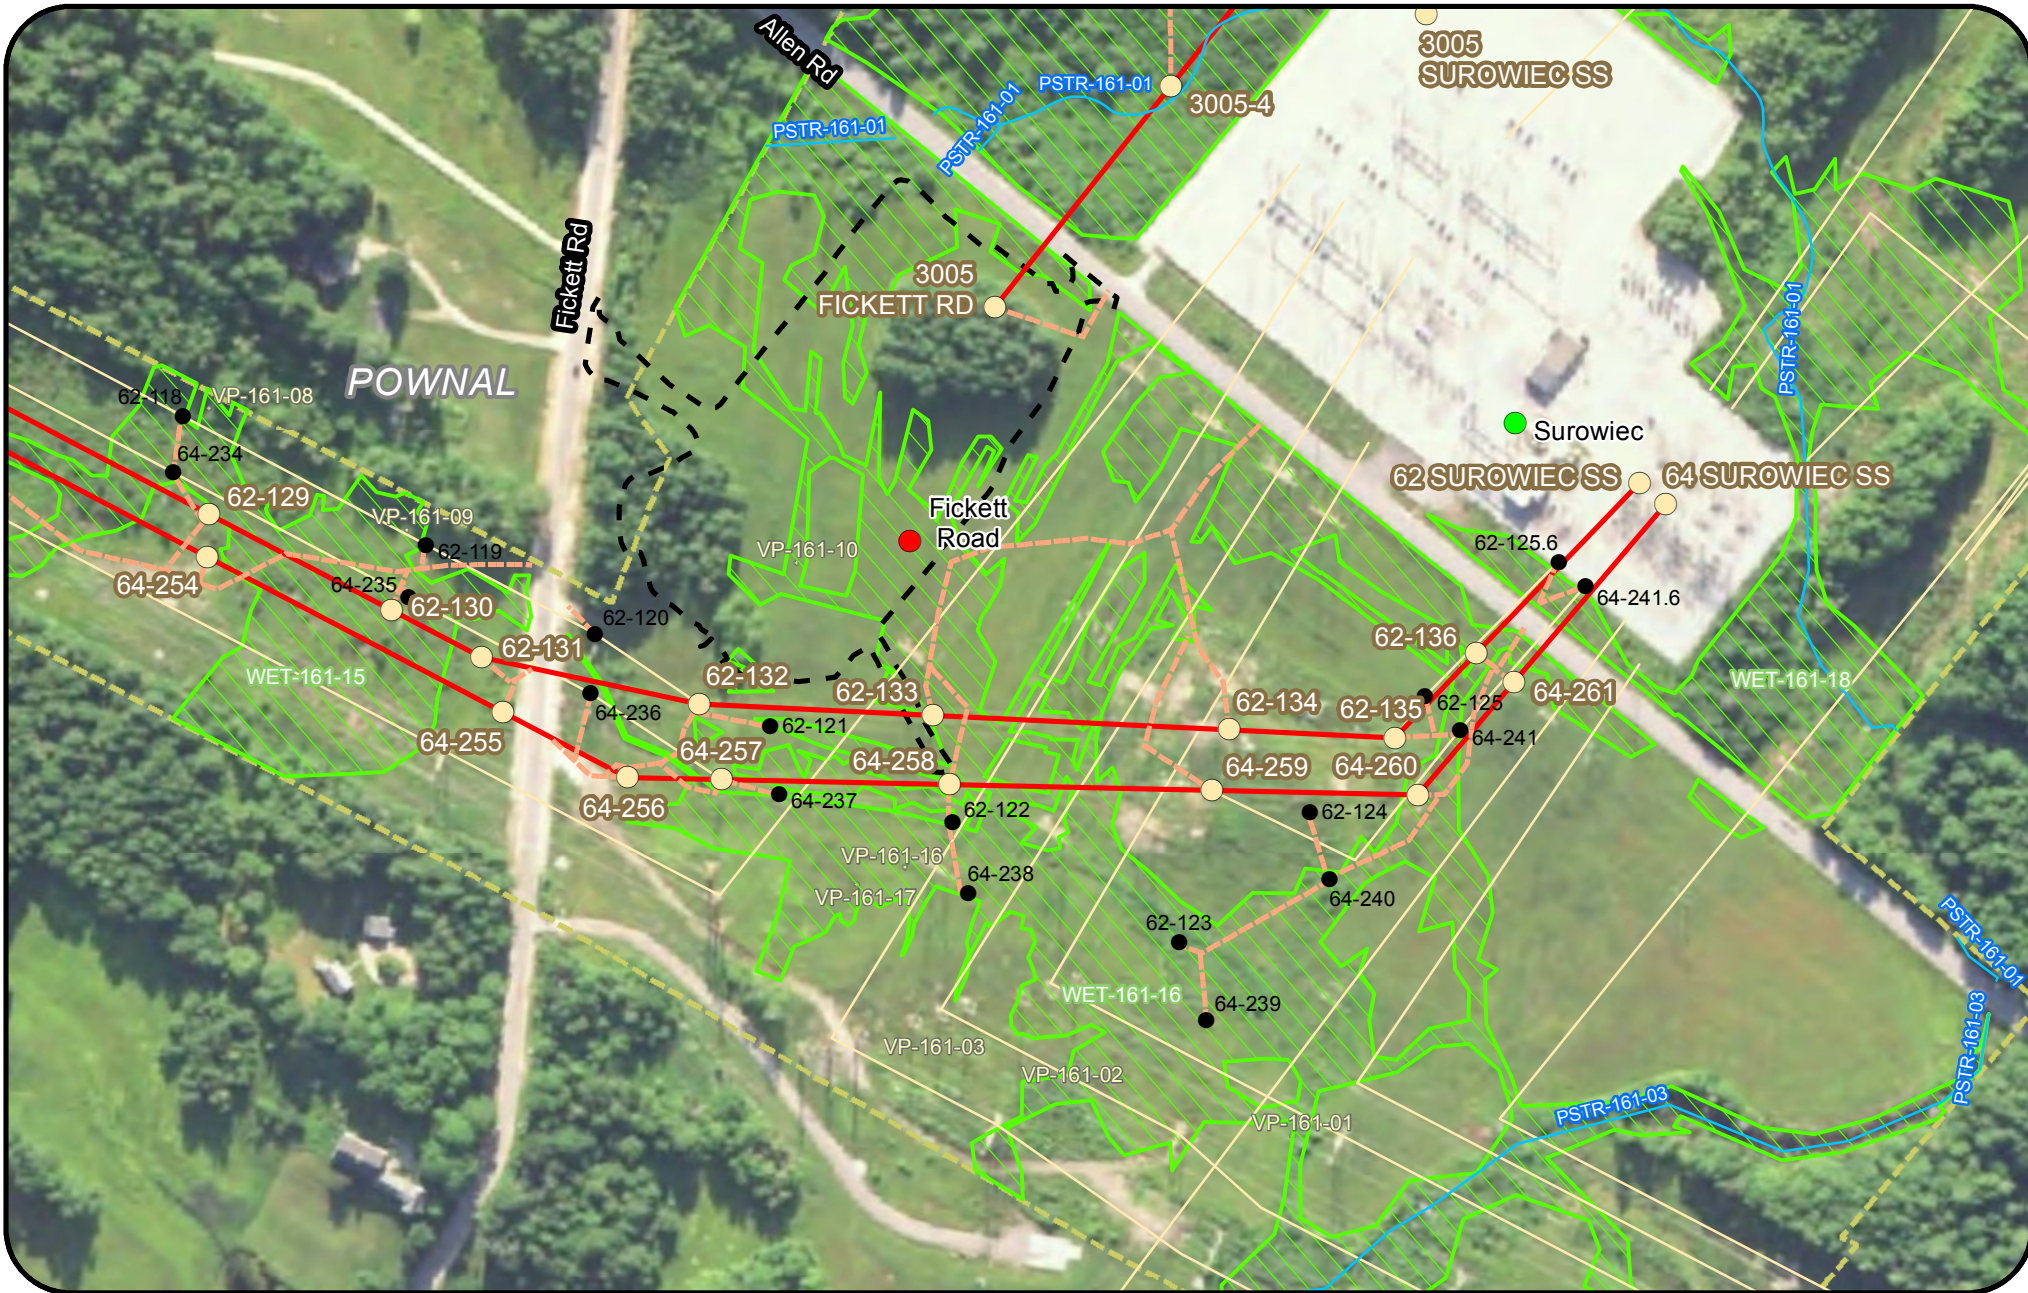

- Legend**
- Clearing Limits
 - CMP Ownership / Easement Extent
 - Town Boundary
 - Project Centerline
 - Existing Transmission Line
 - Proposed Access Road
 - Proposed Structure
 - Existing Structure
 - Existing Substation
 - Proposed Converter Station
 - Stream
 - Wetland
 - Rare Plant
 - SVP / PSVP
 - ABA
 - NVP
 - T and E Species
 - Bald Eagle Nest
 - Deer Wintering Area (DWA)
 - Tidal Waterfowl Wading Bird Habitat (TWWH)
 - Waterfowl Wading Habitat (IWWH)
 - SVP and PSVP Buffer (250')
 - Substation Limit of Disturbance

New England Clean Energy Connect

Natural Resource Maps
Segment 4
250

Feet

CENTRAL MAINE POWER